



FOR EA ONLY

SD-A-9
3mW x 3mD x 3.5mH

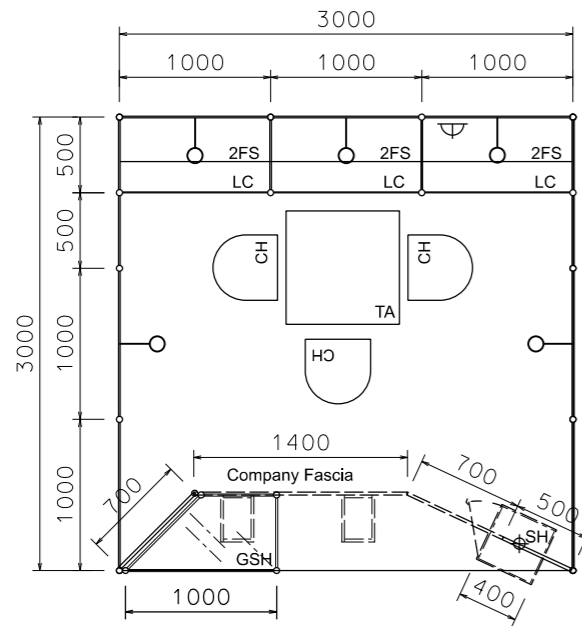


PLAN

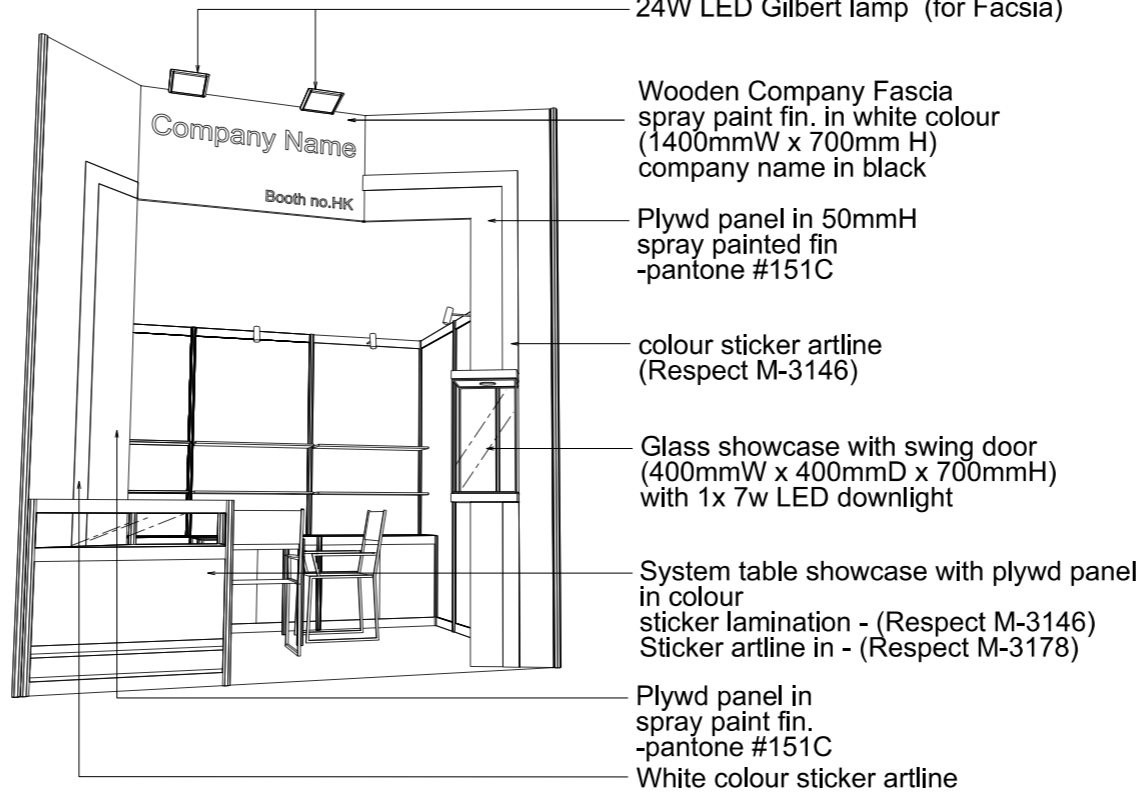


PERSPECTIVE N.T.S



COLOUR PERSPECTIVE N.T.S

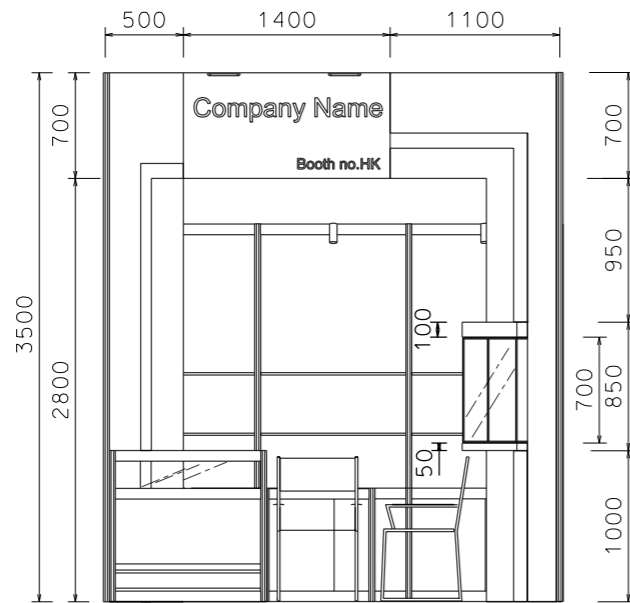

FRONT ELEVATION

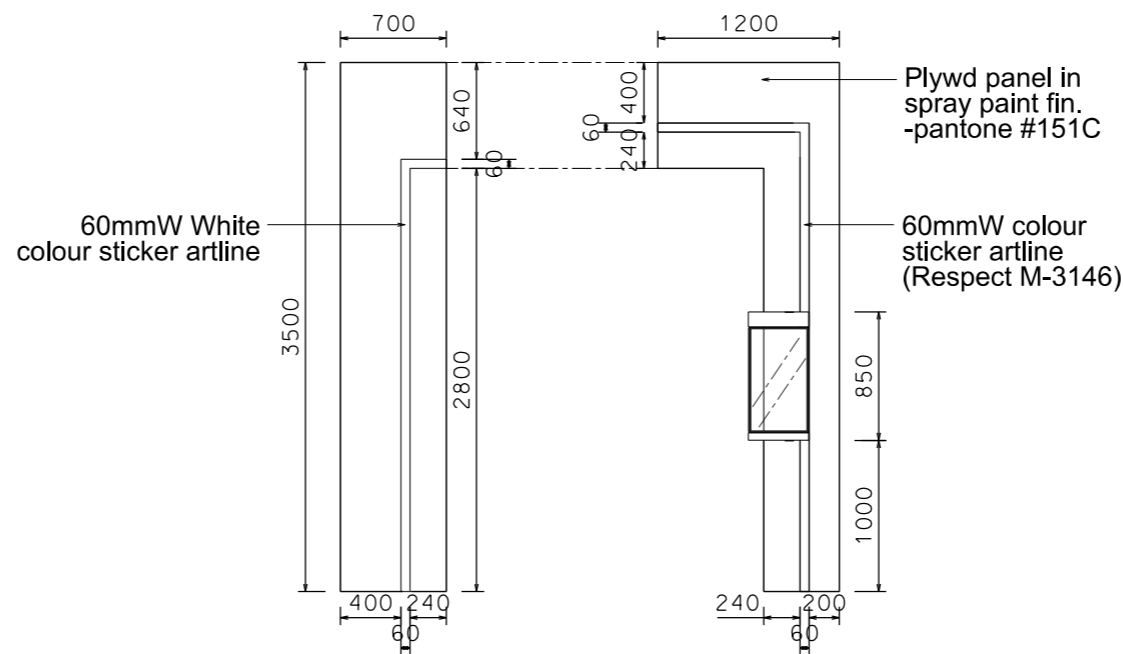

FACZIA ELEVATION

BOOTH SPECIFICATION		QTY
	Front glass showcase with glass swing door. w/. 1 x 7w LED downlight (0.4m W x 0.4mD x 0.85mH)	1
	Lockable cabinet (1mL x 0.5mD x 0.75mH)	3
	Wooden shelf (flat) (1mL x 0.3mD)	6
	Glass top table showcase (1mL x 0.5mD x 1mH)	1
	Square meeting table (0.7m X 0.7m x 0.75mH)	1
	Black leather chair	3
	Longarmed spotlight w/13 watt LED lamp (yellow)	5
	24W LED Gilbert lamp (for fascia)	2
	500w Square pin power socket	1
	Rubbish Bin	1

FILE PATH - L:\Local Fair Premium Booth 2011\electronics asia\13W Lamp\PremiumBoothA1.dgn



NOTES UNLESS OTHERWISE SPECIFIED ALL DIMENSIONS ARE IN MM.

.....
.....
.....

.....
.....
.....

REVISION
22 NOV 2010.
1:1 28/04/2022

DATE: 15/07/2011

SCALE: 1 : 50 (A3)

DRAWN BY: DF

CHECKED BY:

TITLE

Premium Booth A
3Mx3M
(1-SIDE OPEN)

PROJECT

ELECTRONIC ASIA


DATE:

SHEET


B01a

FOR EA ONLY


SD-A-9-L Cnr
3mW x 3mD x 3.5mH

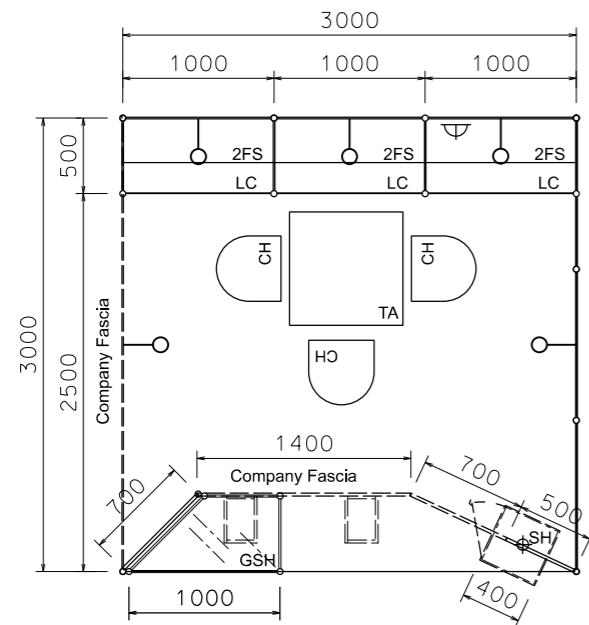


PLAN

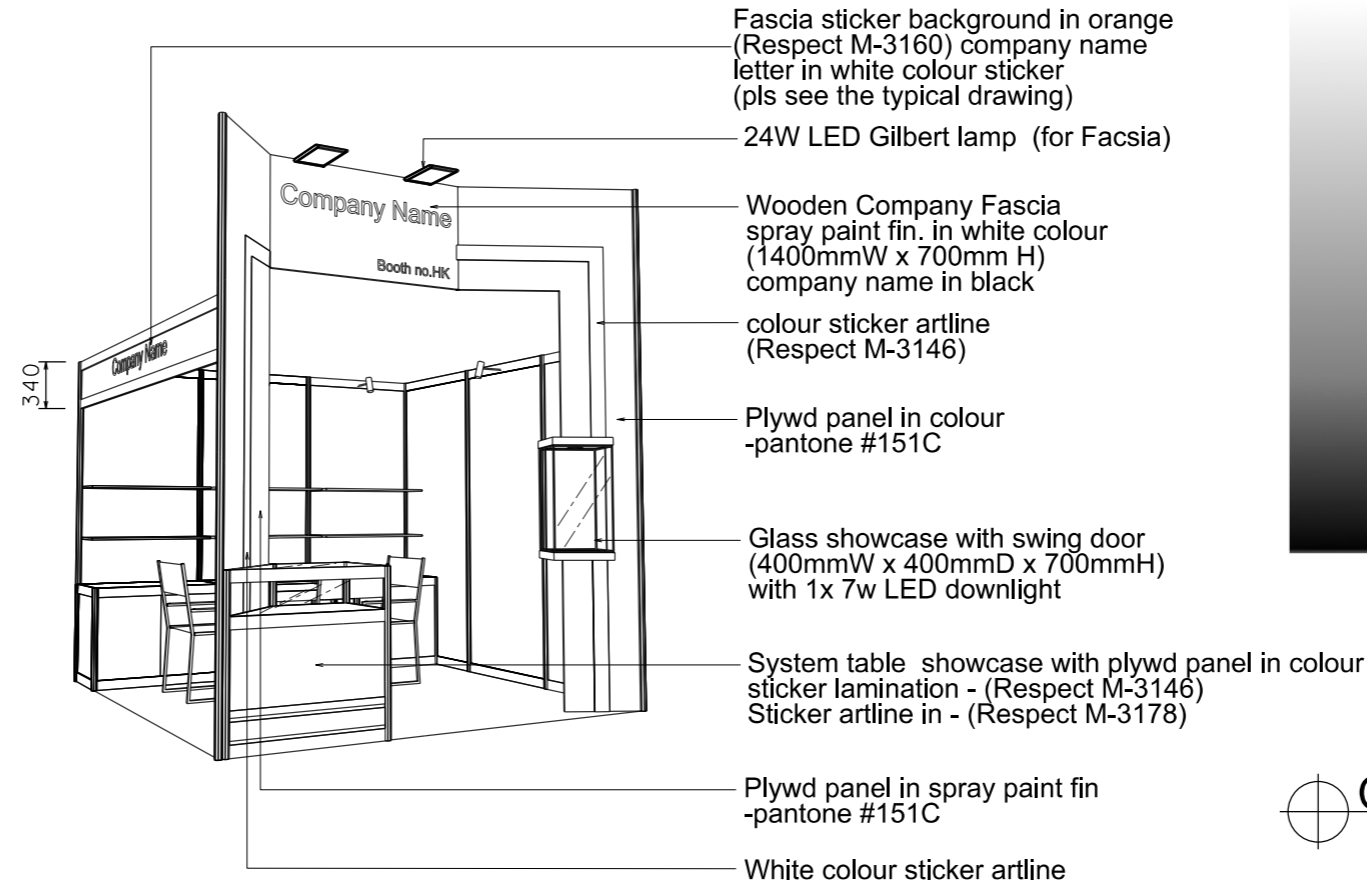


PERSPECTIVE N.T.S

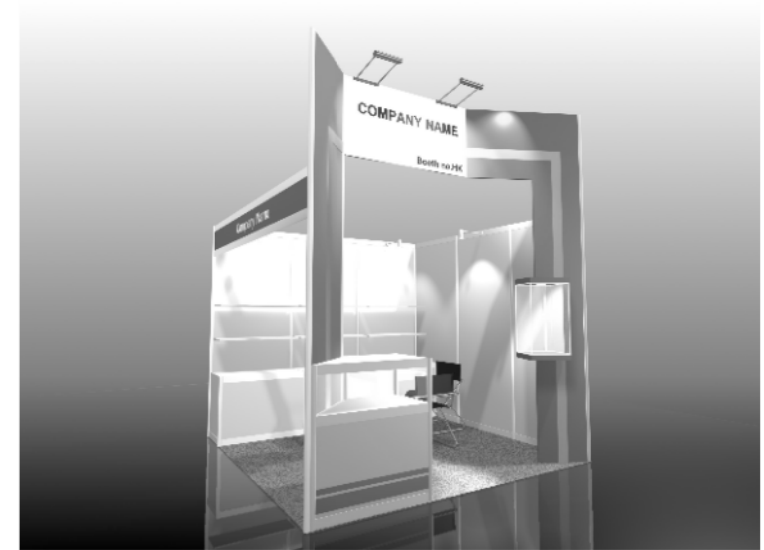

COLOUR PERSPECTIVE N.T.S

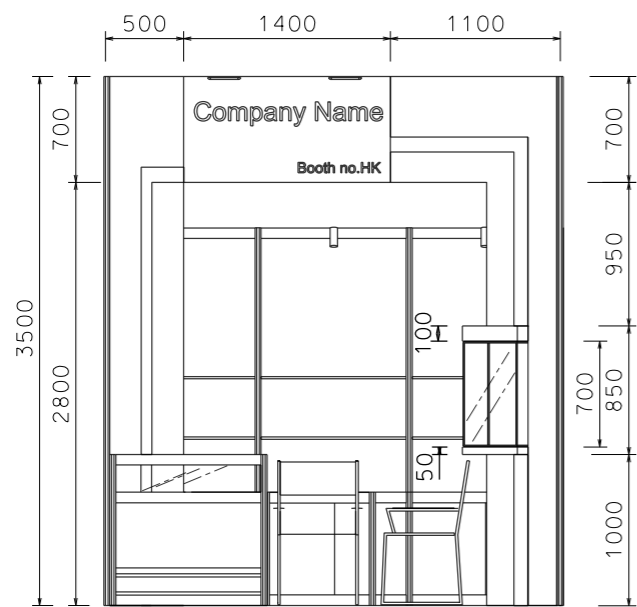

FRONT ELEVATION

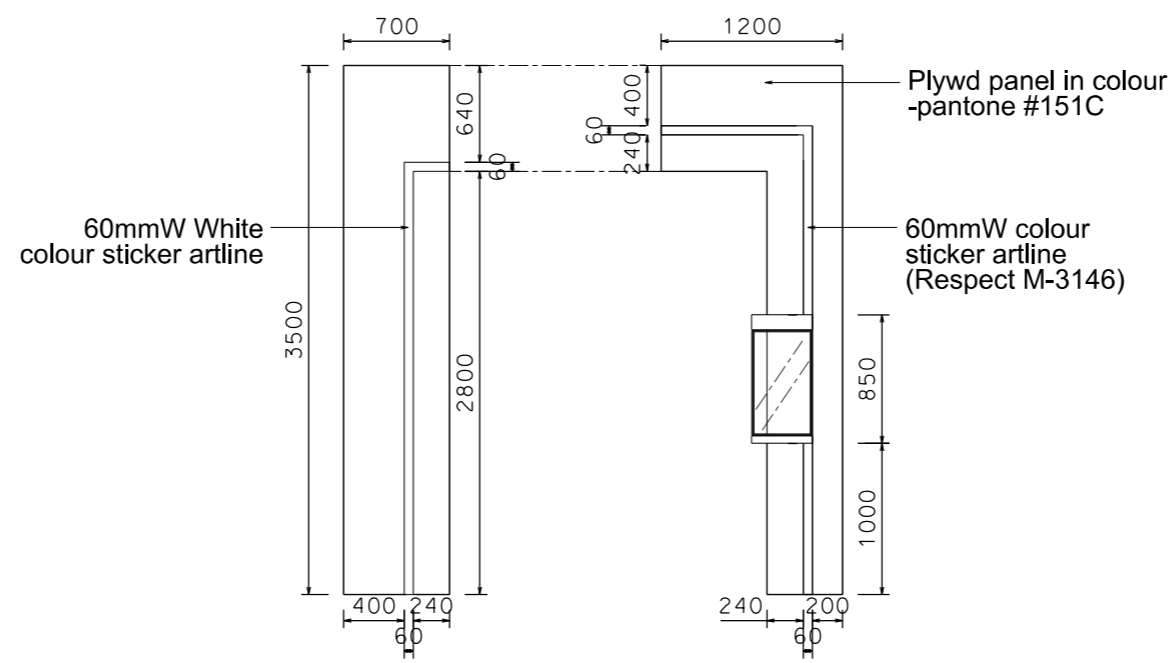

FACسيا ELEVATION

BOOTH SPECIFICATION		QTY
	Front glass showcase with glass swing door. w/. 1 x 7w LED downlight (0.4m W x 0.4mD x 0.7mH)	1
	Lockable cabinet (1mL x 0.5mD x 0.75mH)	3
	Wooden shelf (flat) (1mL x 0.3mD)	6
	Glass top showcase table (1mL x 0.5mD x 1mH)	1
	Square meeting table (0.7m X 0.7m x 0.75mH)	1
	Black leather chair	3
	Longarmed spotlight w/13 watt LED lamp (yellow)	5
	24W LED Gilbert lamp (for fascia)	2
	500w Square pin power socket	1
	Rubbish Bin	1

FILE PATH - L:\Local Fair Premium Booth 2011\electronics asia\13W Lamp\PremiumBoothA1.dgn



NOTES UNLESS OTHERWISE SPECIFIED ALL DIMENSIONS ARE IN MM.

.....

.....

.....

REVISION
1.0 28/04/2022

DATE: 15/07/2011
SCALE: 1 : 50 (A3)
DRAWN BY: DF
CHECKED BY:


TITLE
Premium Booth A
3Mx3M
(2-SIDE OPEN)

PROJECT
ELECTRONIC ASIA
DATE:


SHEET
B01b

FOR EA ONLY


SD-A-9-R_Cnr
3mW x 3mD x 3.5mH

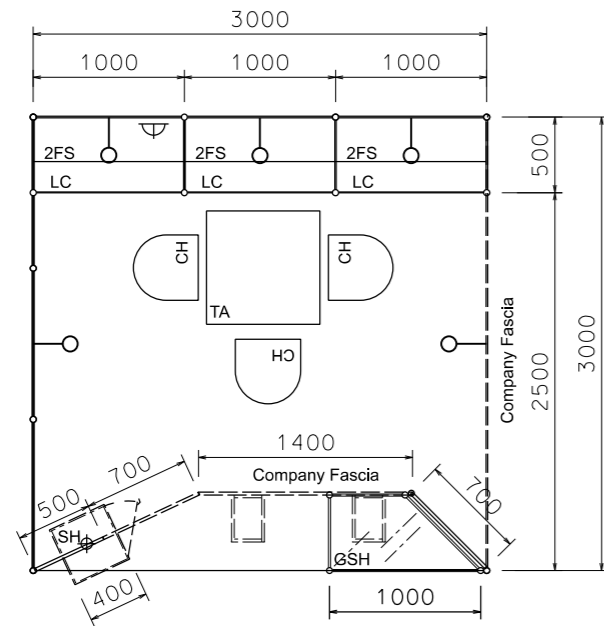


PLAN

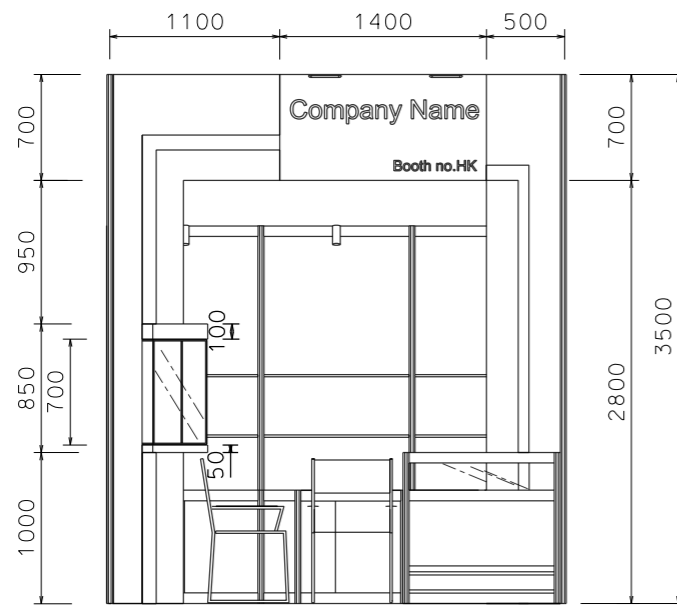

FRONT ELEVATION

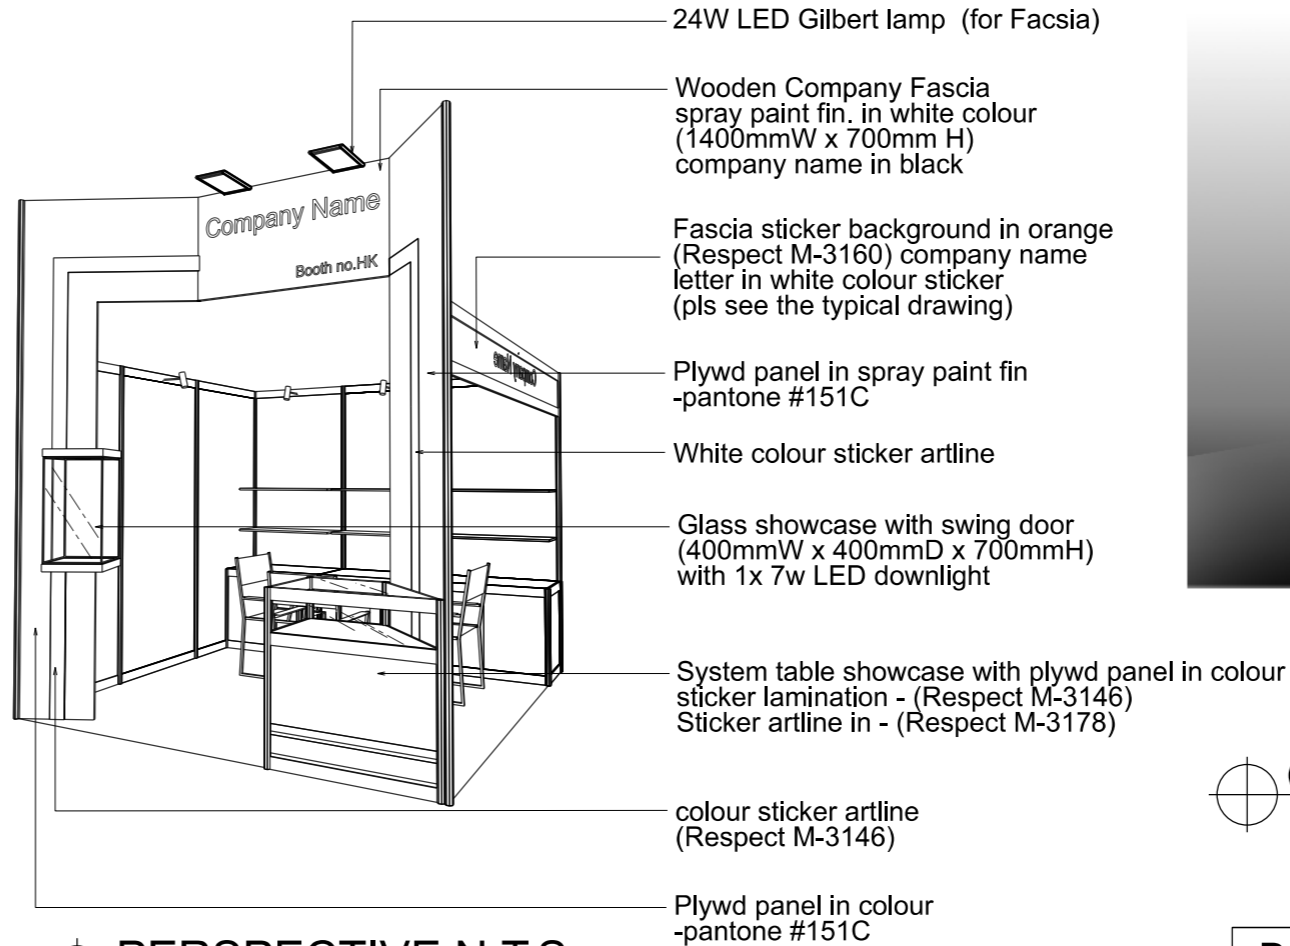

PERSPECTIVE N.T.S

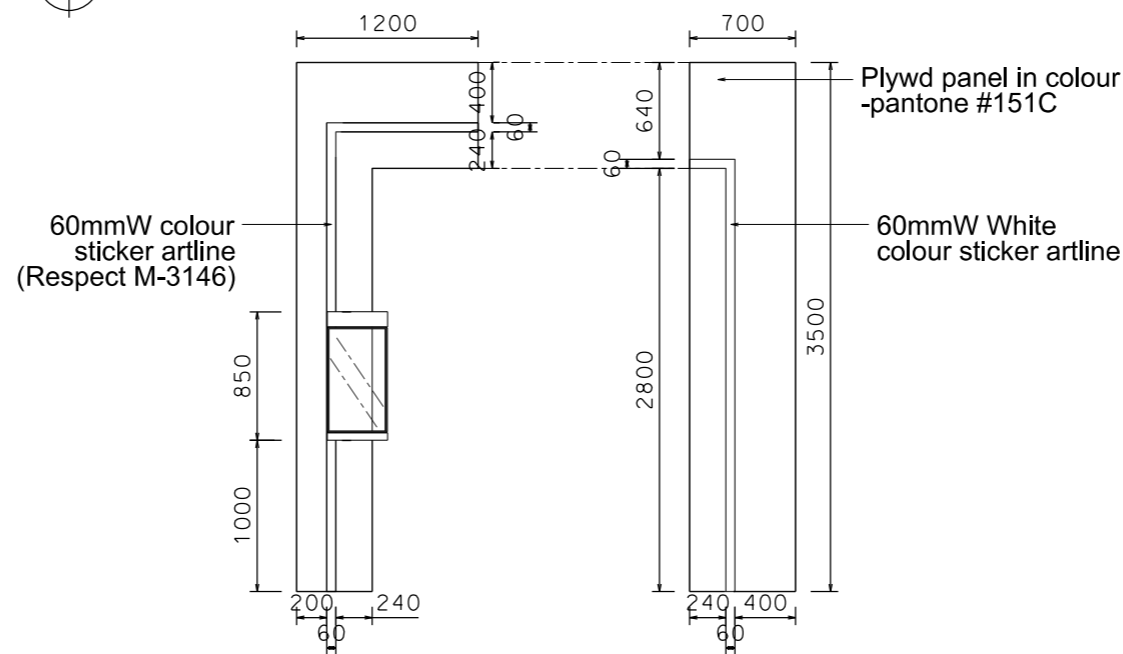

FACسيا ELEVATION



COLOUR PERSPECTIVE N.T.S

BOOTH SPECIFICATION		QTY
	Front glass showcase with glass swing door. w/. 1 x 7w LED downlight (0.4m W x 0.4mD x 0.7mH)	1
	Lockable cabinet (1mL x 0.5mD x 0.75mH)	3
	Wooden shelf (flat) (1mL x 0.3mD)	6
	Glass top table showcase (1mL x 0.5mD x 1mH)	1
	Square meeting table (0.7m X 0.7m x 0.75mH)	1
	Black leather chair	3
	Longarmed spotlight w/13 watt LED lamp (yellow)	5
	24W LED Gilbert lamp (for fascia)	2
	500w Square pin power socket	1
	Rubbish Bin	1

FILE PATH - L:\Local Fair Premium Booth 2011\electronics asia\13W Lamp\PremiumBoothA1.dgn



NOTES UNLESS OTHERWISE SPECIFIED ALL DIMENSIONS ARE IN MM.

.....
.....
.....

.....
.....
.....

REVISION
1.0 28/04/2022

DATE: 15/07/2011

SCALE: 1 : 50 (A3)

DRAWN BY: DF

CHECKED BY:

TITLE

Premium Booth A
3Mx3M
(2-SIDE OPEN)

PROJECT
ELECTRONIC ASIA

DATE:

SHEET

BO1c