



FOR EA ONLY

SD-A-9
3mW x 3mD x 3.5mH

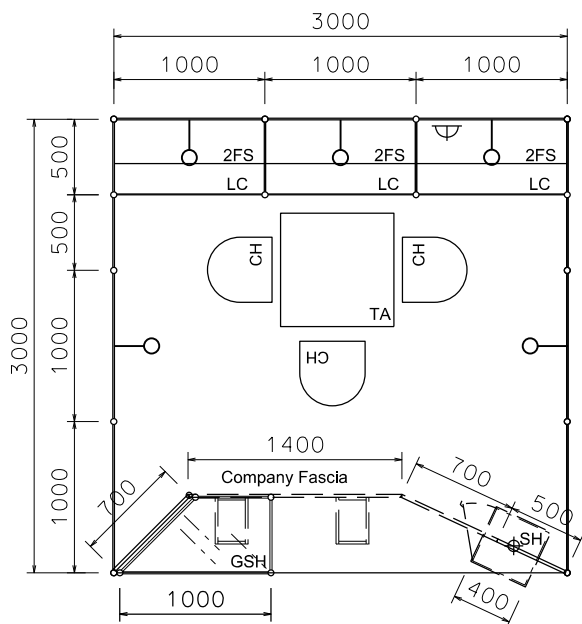


PLAN

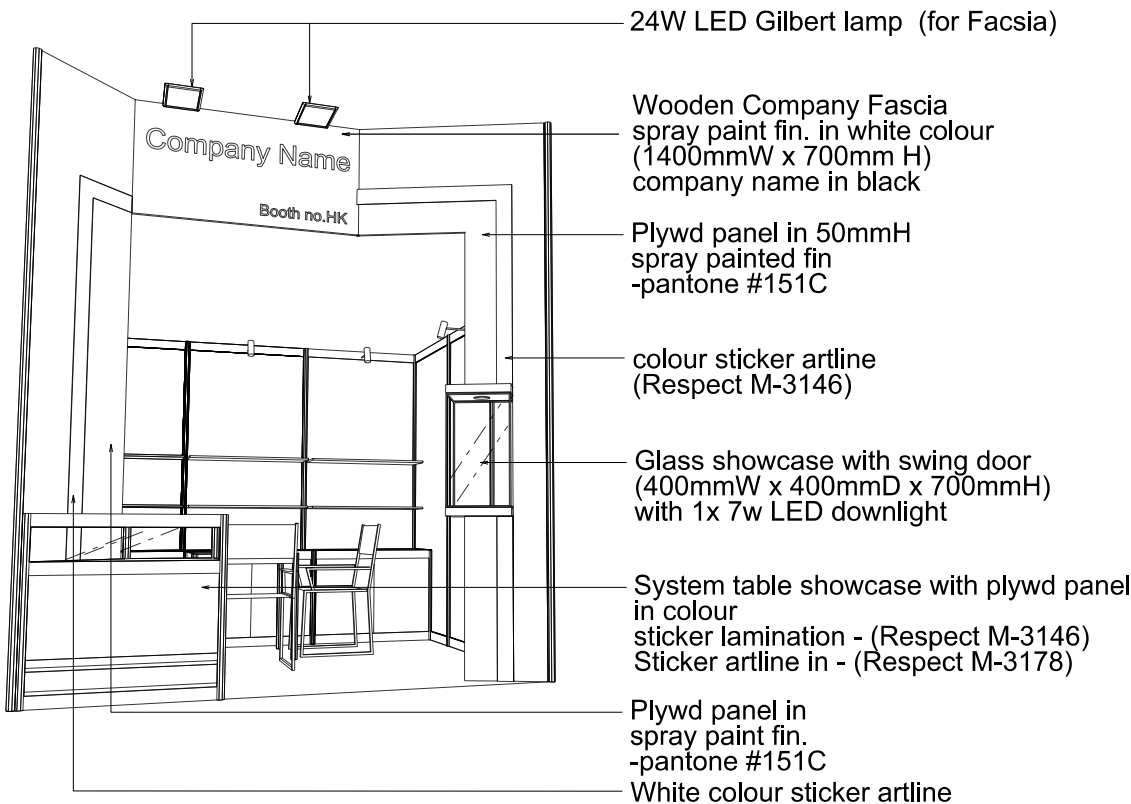


PERSPECTIVE N.T.S



COLOUR PERSPECTIVE N.T.S

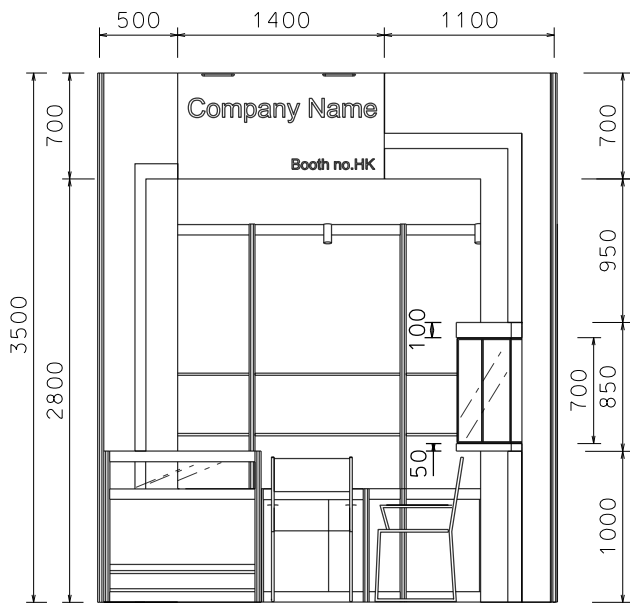

FRONT ELEVATION

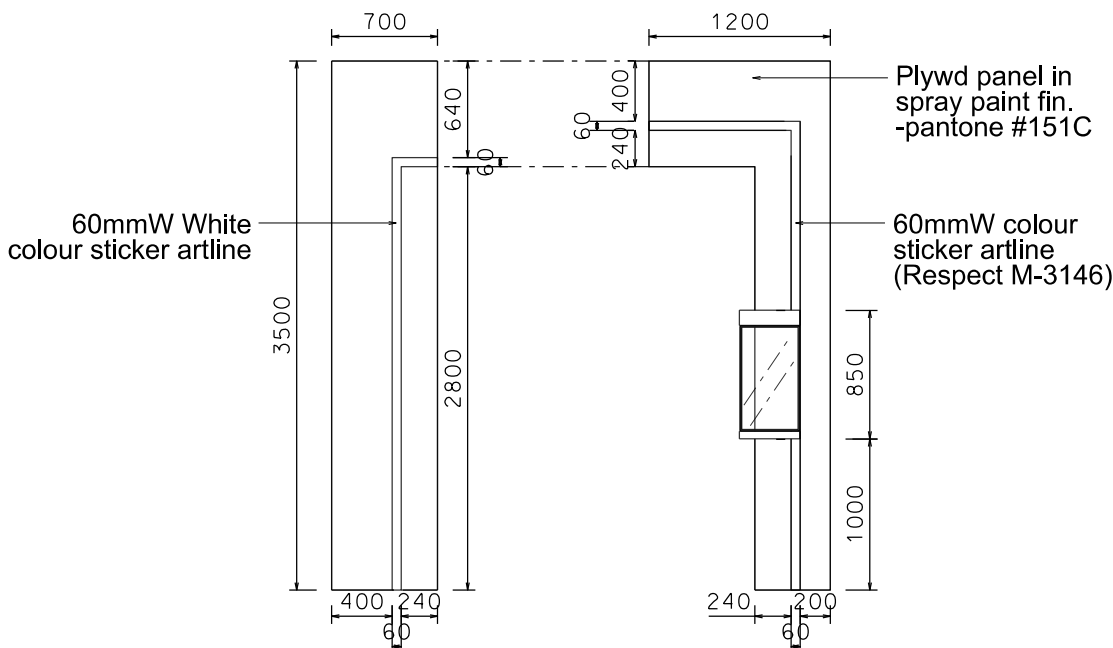

FACSLA ELEVATION

BOOTH SPECIFICATION		QTY
	Front glass showcase with glass swing door. w/. 1 x 7w LED downlight (0.4m W x 0.4mD x 0.85mH)	1
	Lockable cabinet (1mL x 0.5mD x 0.75mH)	3
	Wooden shelf (flat) (1mL x 0.3mD)	6
	Glass top table showcase (1mL x 0.5mD x 1mH)	1
	Square meeting table (0.7m X0.7m x 0.75mH)	1
	Black leather chair	3
	Longarmed spotlight w/13 watt LED lamp (yellow)	5
	24W LED Gilbert lamp (for fascia)	2
	500w Square pin power socket	1
	Rubbish Bin	1



NOTES

UNLESS OTHERWISE SPECIFIED ALL DIMENSIONS ARE IN MM.

.....
.....
.....

.....
.....
.....

REVISION

22 NOV 2010.
1.1 28/04/2022

DATE: 15/07/2011

SCALE: 1 : 50 (A3)

DRAWN BY: DF

CHECKED BY:

TITLE

Premium Booth A
3Mx3M
(1-SIDE OPEN)

PROJECT

ELECTRONIC ASIA


DATE:

SHEET


B01a

FOR EA ONLY


SD-A-9-L_Cnr
3mW x 3mD x 3.5mH

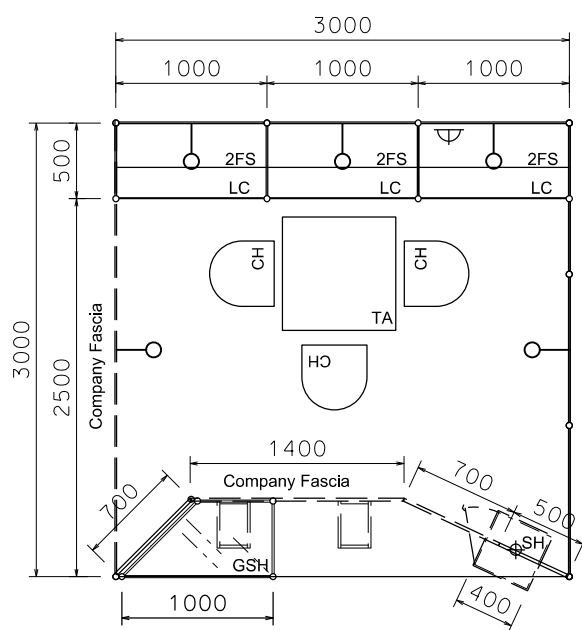


PLAN

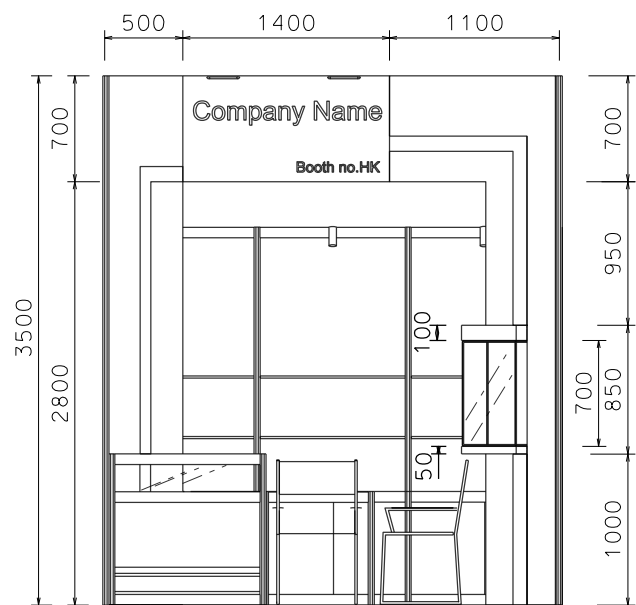

FRONT ELEVATION

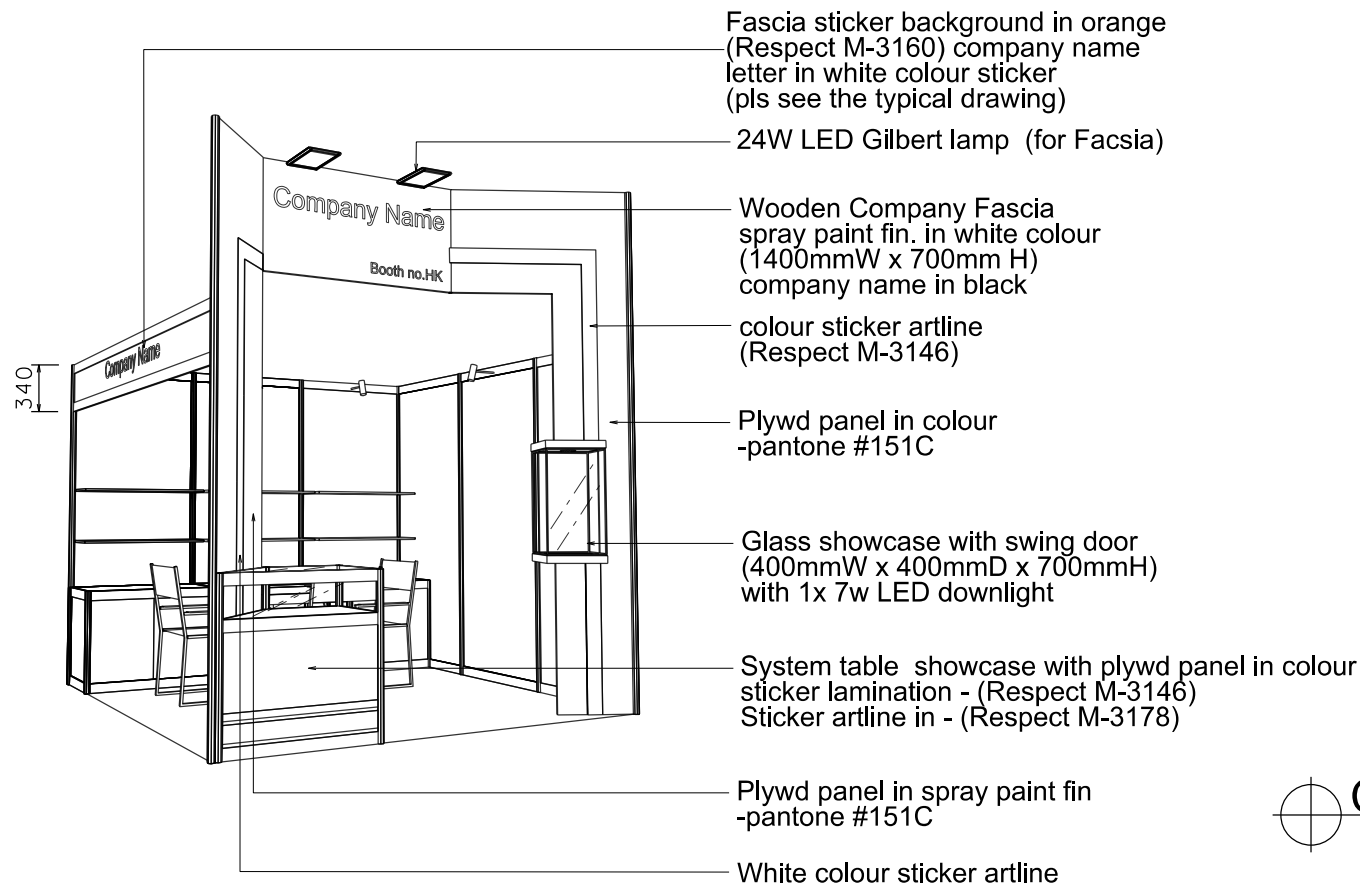

PERSPECTIVE N.T.S

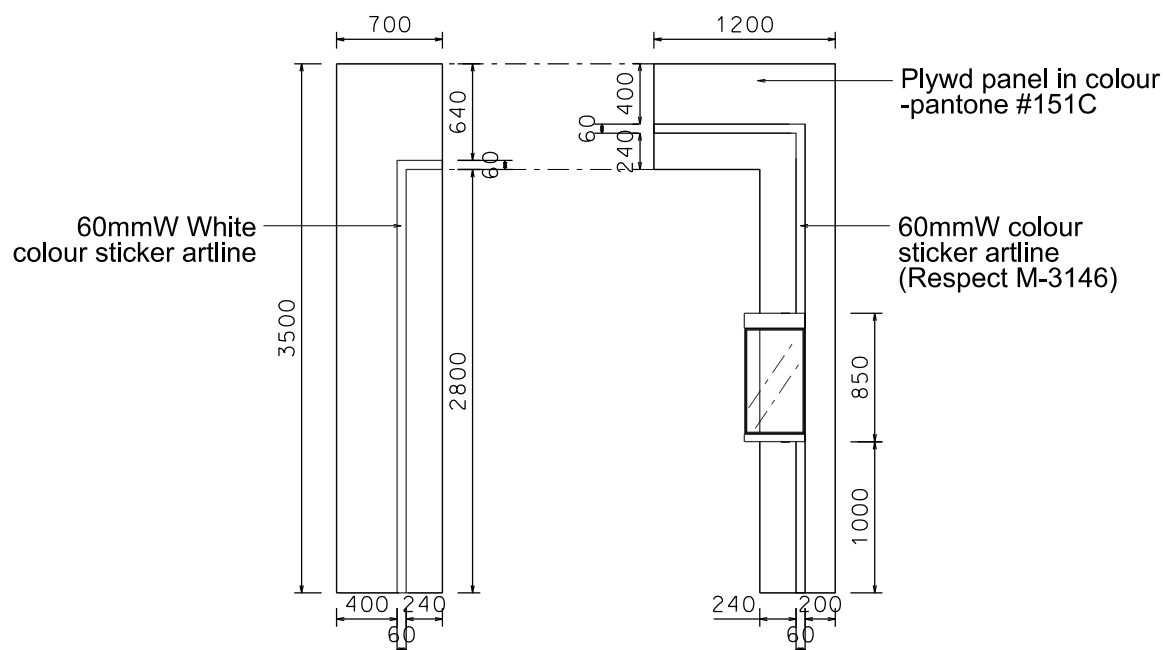

FACSLA ELEVATION



COLOUR PERSPECTIVE N.T.S

BOOTH SPECIFICATION		QTY
	Front glass showcase with glass swing door. w/. 1 x 7w LED downlight (0.4m W x 0.4mD x 0.7mH)	1
	Lockable cabinet (1mL x 0.5mD x 0.75mH)	3
	Wooden shelf (flat) (1mL x 0.3mD)	6
	Glass top showcase table (1mL x 0.5mD x 1mH)	1
	Square meeting table (0.7m X0.7m x 0.75mH)	1
	Black leather chair	3
	Longarmed spotlight w/13 watt LED lamp (yellow)	5
	24W LED Gilbert lamp (for fascia)	2
	500w Square pin power socket	1
	Rubbish Bin	1



NOTES UNLESS OTHERWISE SPECIFIED ALL DIMENSIONS ARE IN MM.

.....
.....
.....

.....
.....
.....

REVISION

1.0 28/04/2022

DATE: 15/07/2011

SCALE: 1 : 50 (A3)

DRAWN BY: DF

CHECKED BY:

TITLE

Premium Booth A
3Mx3M
(2-SIDE OPEN)

PROJECT

ELECTRONIC ASIA


DATE:

SHEET


B01b

FOR EA ONLY


SD-A-9-R_Cnr
3mW x 3mD x 3.5mH

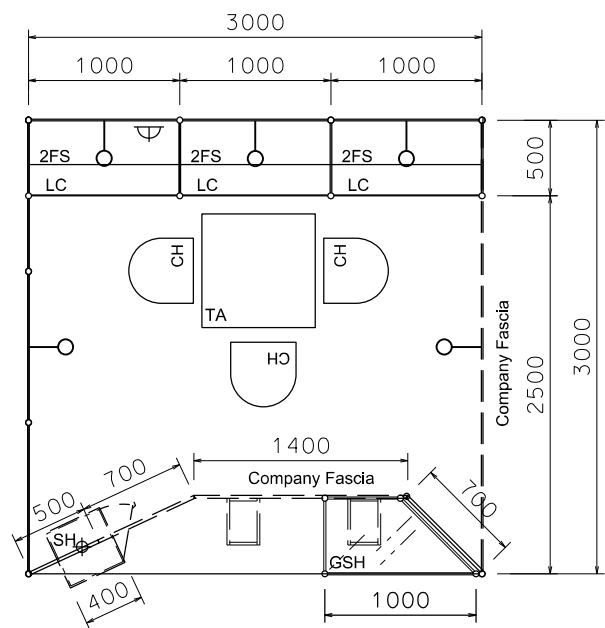


PLAN

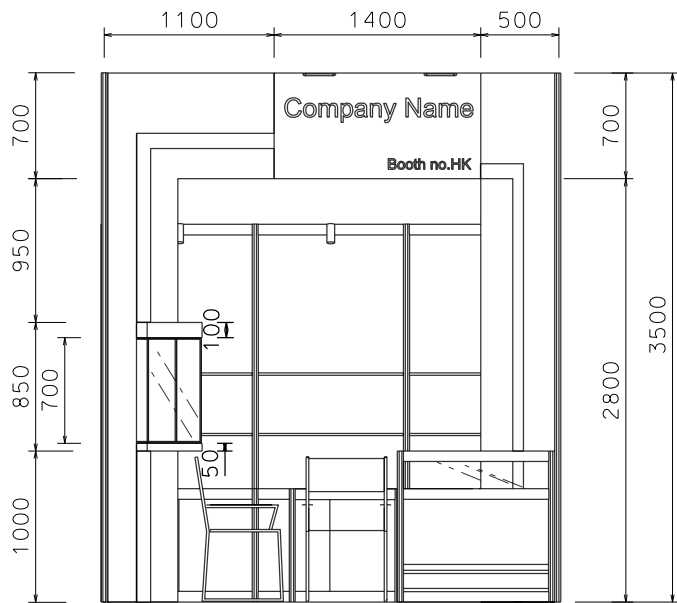


FRONT ELEVATION

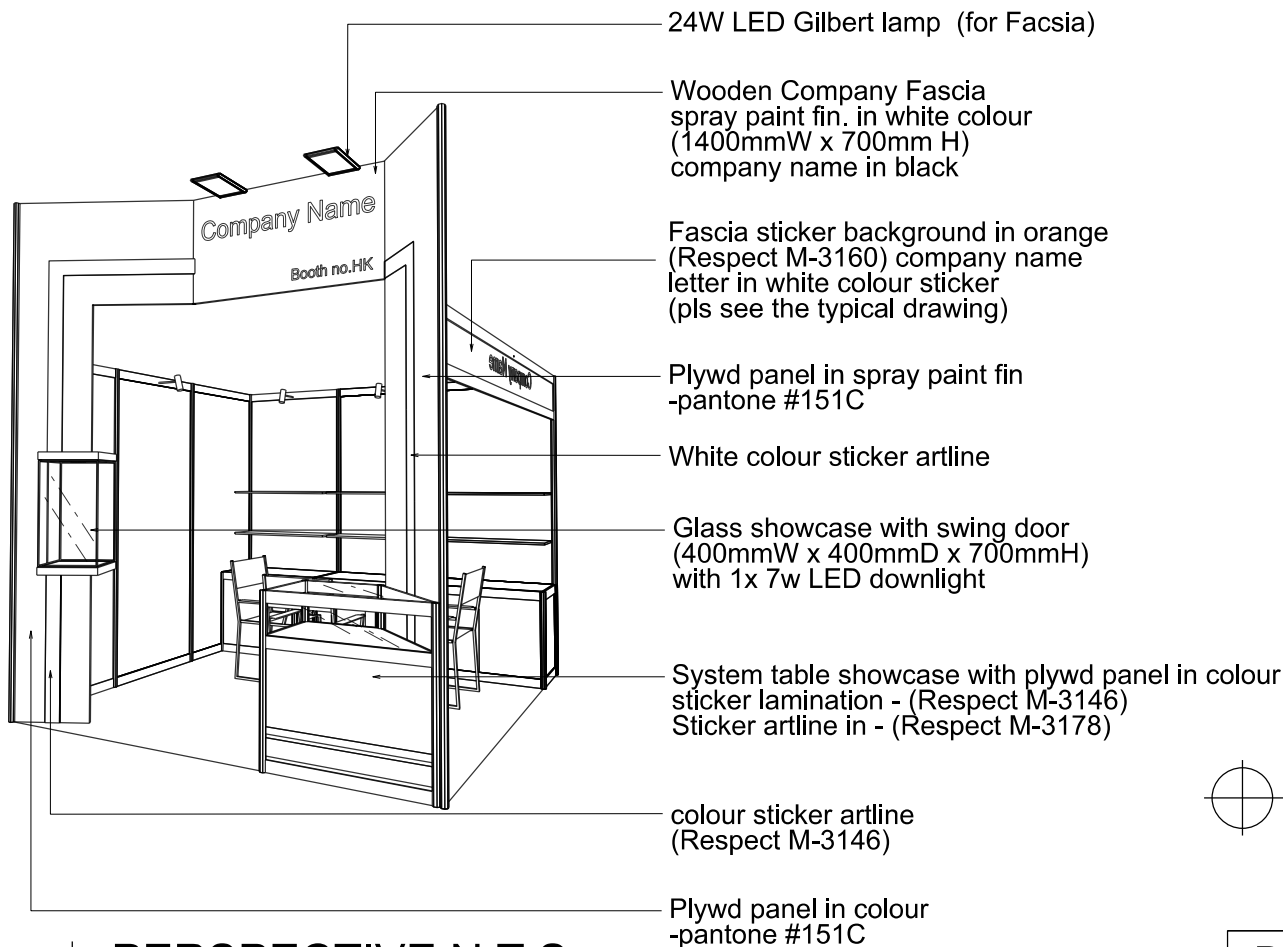

PERSPECTIVE N.T.S

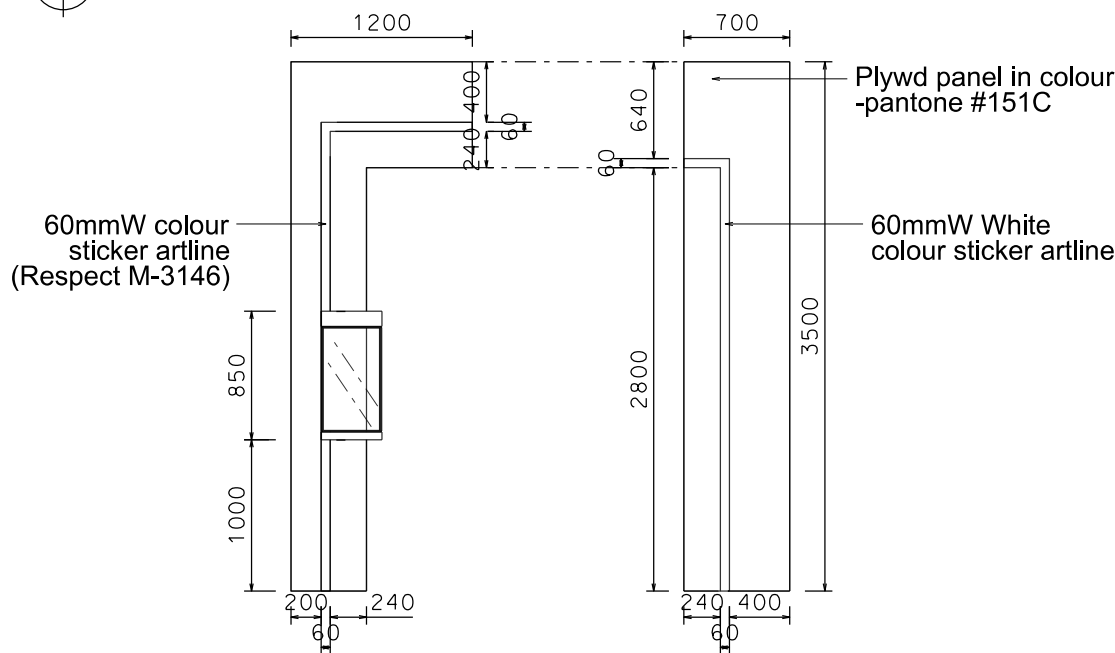

FACSLA ELEVATION

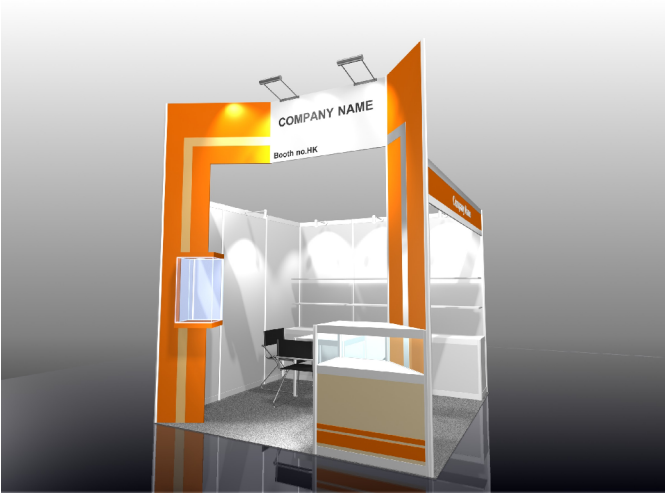

COLOUR PERSPECTIVE N.T.S

BOOTH SPECIFICATION		QTY
	Front glass showcase with glass swing door. w/. 1 x 7w LED downlight (0.4m W x 0.4mD x 0.7mH)	1
	Lockable cabinet (1mL x 0.5mD x 0.75mH)	3
	Wooden shelf (flat) (1mL x 0.3mD)	6
	Glass top table showcase (1mL x 0.5mD x 1mH)	1
	Square meeting table (0.7m X0.7m x 0.75mH)	1
	Black leather chair	3
	Longarmed spotlight w/13 watt LED lamp (yellow)	5
	24W LED Gilbert lamp (for fascia)	2
	500w Square pin power socket	1
	Rubbish Bin	1



NOTES UNLESS OTHERWISE SPECIFIED ALL DIMENSIONS ARE IN MM.	
.....	
.....	
.....	

REVISION
1.0 28/04/2022

DATE:	15/07/2011
SCALE:	1 : 50 (A3)
DRAWN BY:	DF
CHECKED BY:	

TITLE
Premium Booth A 3Mx3M (2-SIDE OPEN)

PROJECT
ELECTRONIC ASIA
DATE:

SHEET
B01c