



# FOR EA ONLY

SD-A-18  
6mW x 3mD x 3.5mH

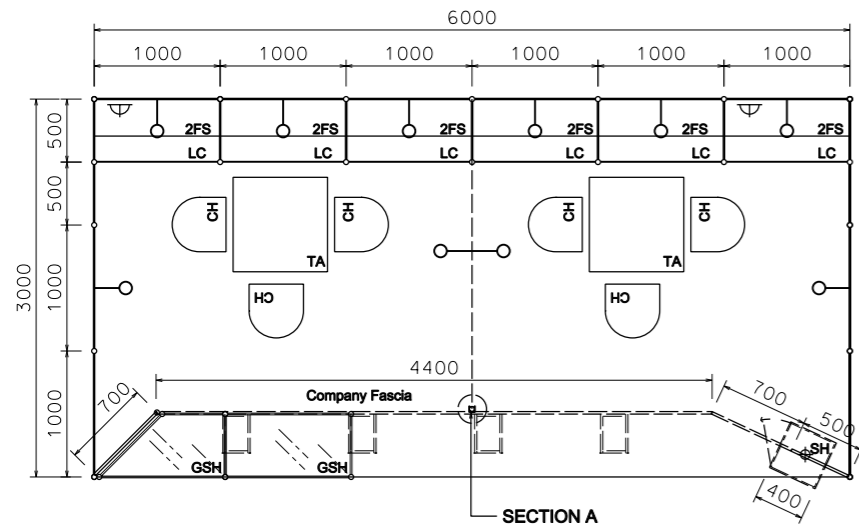


PLAN

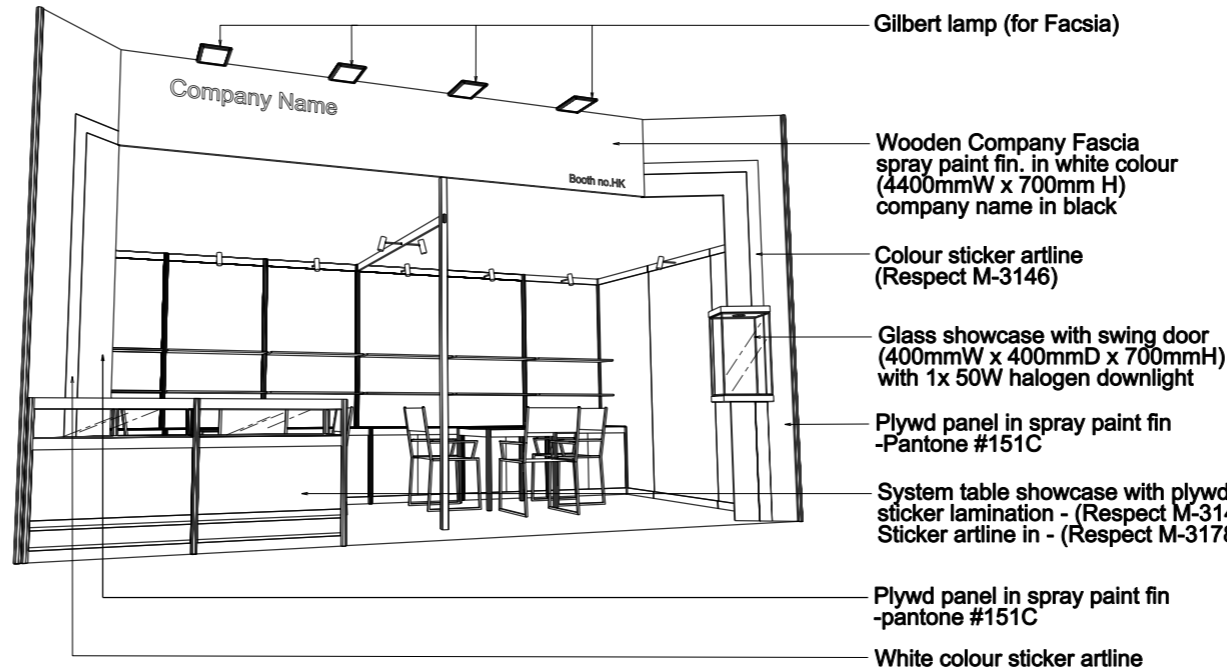


PERSPECTIVE N.T.S



COLOUR PERSPECTIVE

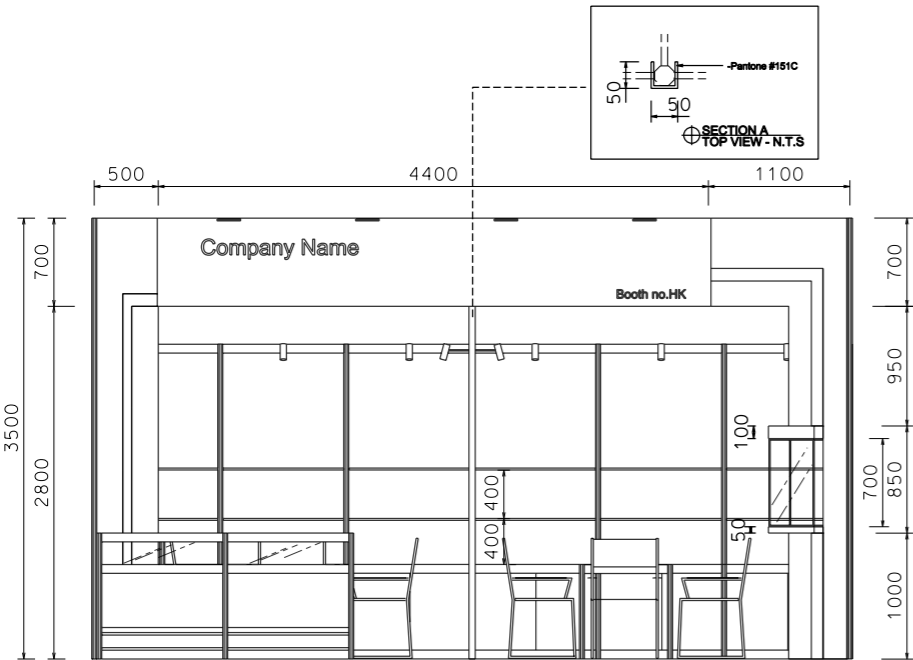

FRONT ELEVATION

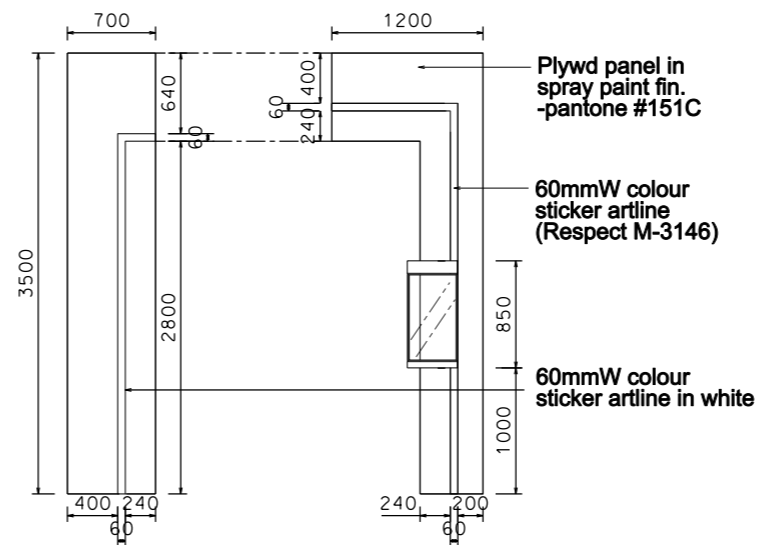

BOOTH SPECIFICATION		QTY
	Front glass showcase with glass swing door. w/ 1 x (50W) halogen downlight (0.4m W x 0.4mD x 0.7mH)	1
	Lockable cabinet (1mL x 0.5mD x 0.75mH)	6
	Wooden shelf (flat) (1mL x 0.3mD)	12
	Glass top table showcase (2mL x 0.5mD x 1mH)	1
	Square meeting table (0.7m X 0.7m x 0.75mH)	2
	Black leather chair	6
	Longarmed spotlight w/23 watt energy saving lamp (yellow)	10
	150W Gilbert lamp (for fascia)	4
	500w Square pin power socket	2
	Rubbish Bin	2

FILE PATH - L:\Local Fair Premium Booth 2011\electronics asia\PremiumBoothA1.dgn



NOTES UNLESS OTHERWISE SPECIFIED ALL DIMENSIONS ARE IN MM.

.....  
.....  
.....

REVISION .....

DATE: 15/07/2011  
SCALE: 1 : 60 (A3)  
DRAWN BY: DF  
CHECKED BY: .....

TITLE  
Premium Booth A  
6Mx3M  
(1-SIDE OPEN)

PROJECT  
ELECTRONIC ASIA

DATE:

SHEET


B12

# FOR EA ONLY


SD-A-18-R\_Cnr  
6mW x 3mD x 3.5mH




COLOUR PERSPECTIVE

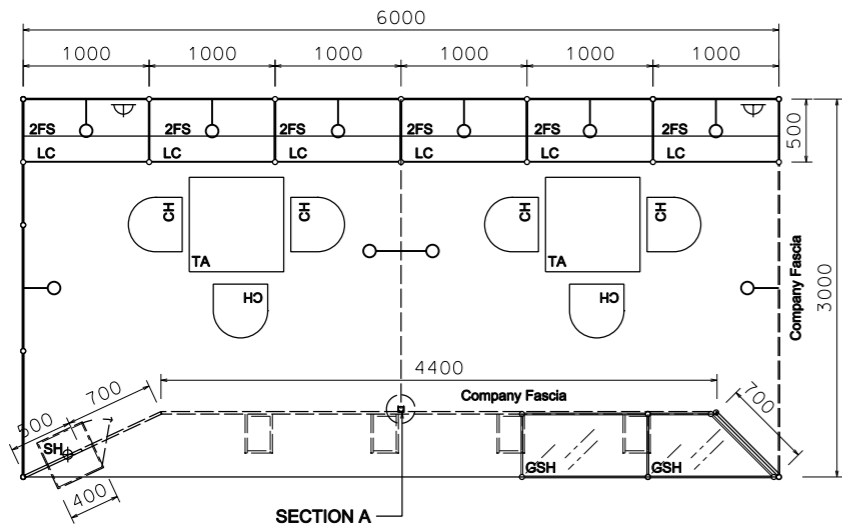



PLAN

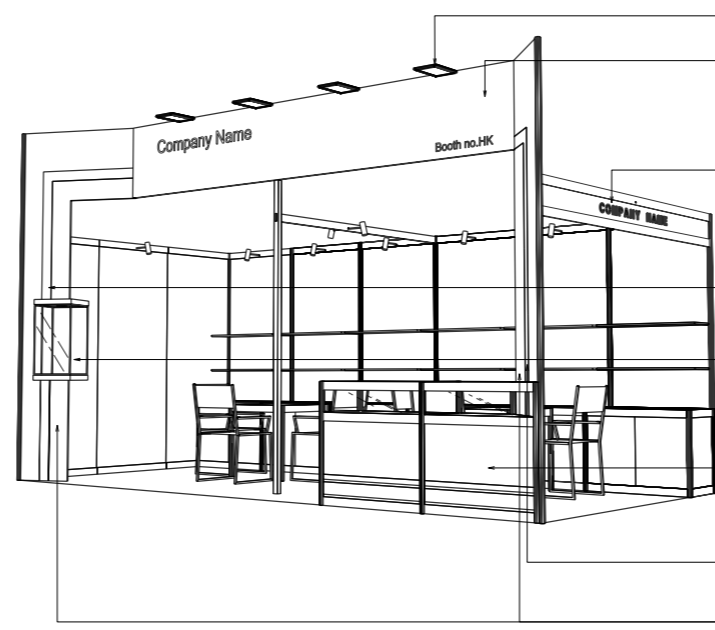

- Gilbert lamp (for Fascia)
- Wooden Company Fascia spray paint fin. in white colour (4400mmW x 700mm H) company name in black
- Fascia sticker background in orange (Respect M-3160) company name letter in white colour sticker (pls see the typical drawing)
- Colour sticker artline -(Respect M-3146)
- Glass showcase with swing door (400mmW x 400mmD x 700mmH) with 1x 50W halogen downlight
- System table showcase with plywd panel in colour sticker lamination - (Respect M-3146) Sticker artline in - (Respect M-3178)
- White colour sticker artline
- Plywd panel in spray paint fin -pantone #151C

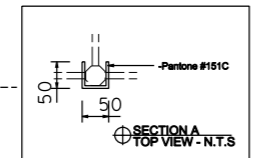

PERSPECTIVE N.T.S

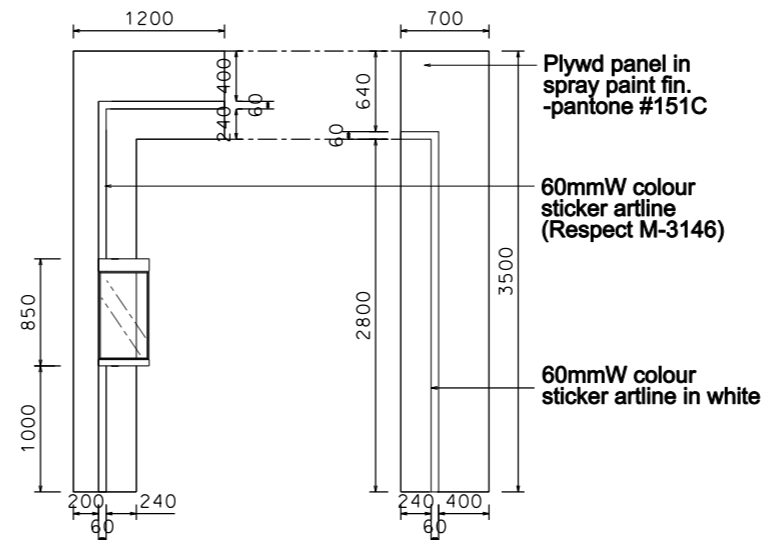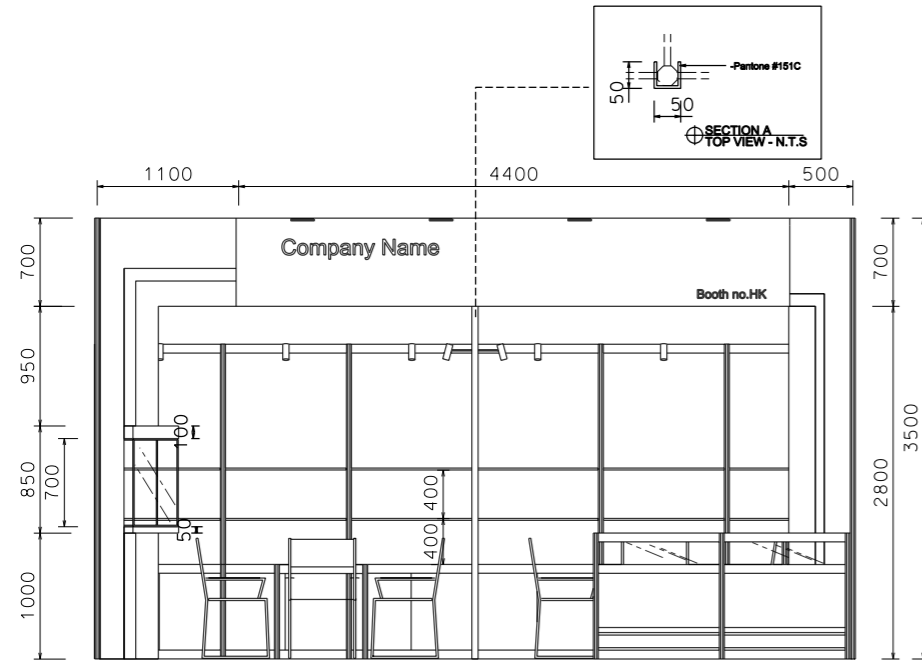

BOOTH SPECIFICATION		QTY
	Front glass showcase with glass swing door. w/ 1 x (50W) halogen downlight (0.4m W x 0.4mD x 0.7mH)	1
	Lockable cabinet (1mL x 0.5mD x 0.75mH)	6
	Wooden shelf (flat) (1mL x 0.3mD)	12
	Glass top table showcase (2mL x 0.5mD x 1mH)	1
	Square meeting table (0.7m X 0.7m x 0.75mH)	2
	Black leather chair	6
	Longarmed spotlight w/23 watt energy saving lamp (yellow)	10
	150W Gilbert lamp (for fascia)	4
	500w Square pin power socket	2
	Rubbish Bin	2

FILE PATH - L:\Local Fair Premium Booth 2011\electronics asia\PremiumBoothA1.dgn



**NOTES** UNLESS OTHERWISE SPECIFIED ALL DIMENSIONS ARE IN MM.

.....

.....

.....

**REVISION**

.....

**DATE:** 15/07/2011

**SCALE:** 1 : 60 (A3)

**DRAWN BY:** DF

**CHECKED BY:** .....

**TITLE**

Premium Booth A  
6Mx3M  
(2-SIDE OPEN)

**PROJECT**

ELECTRONIC ASIA


DATE:

**SHEET**


B25

# FOR EA ONLY


SD-A-18-L\_Cnr  
6mW x 3mD x 3.5mH

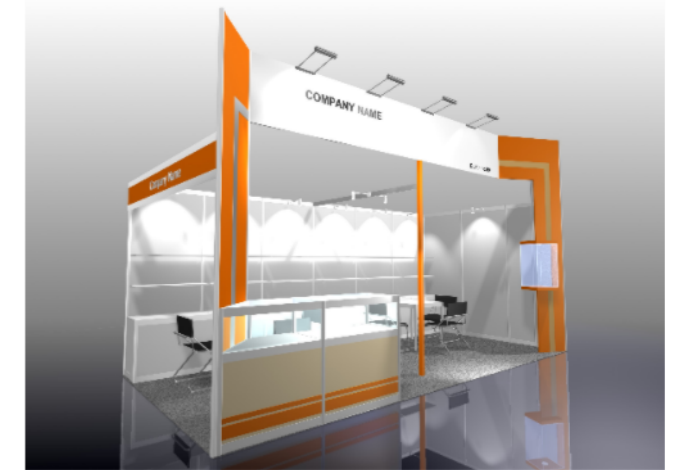


COLOUR PERSPECTIVE

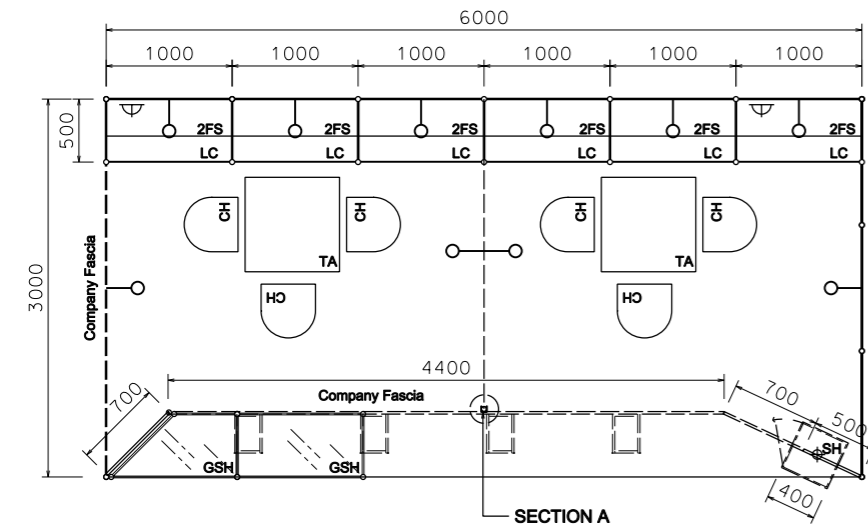


PLAN

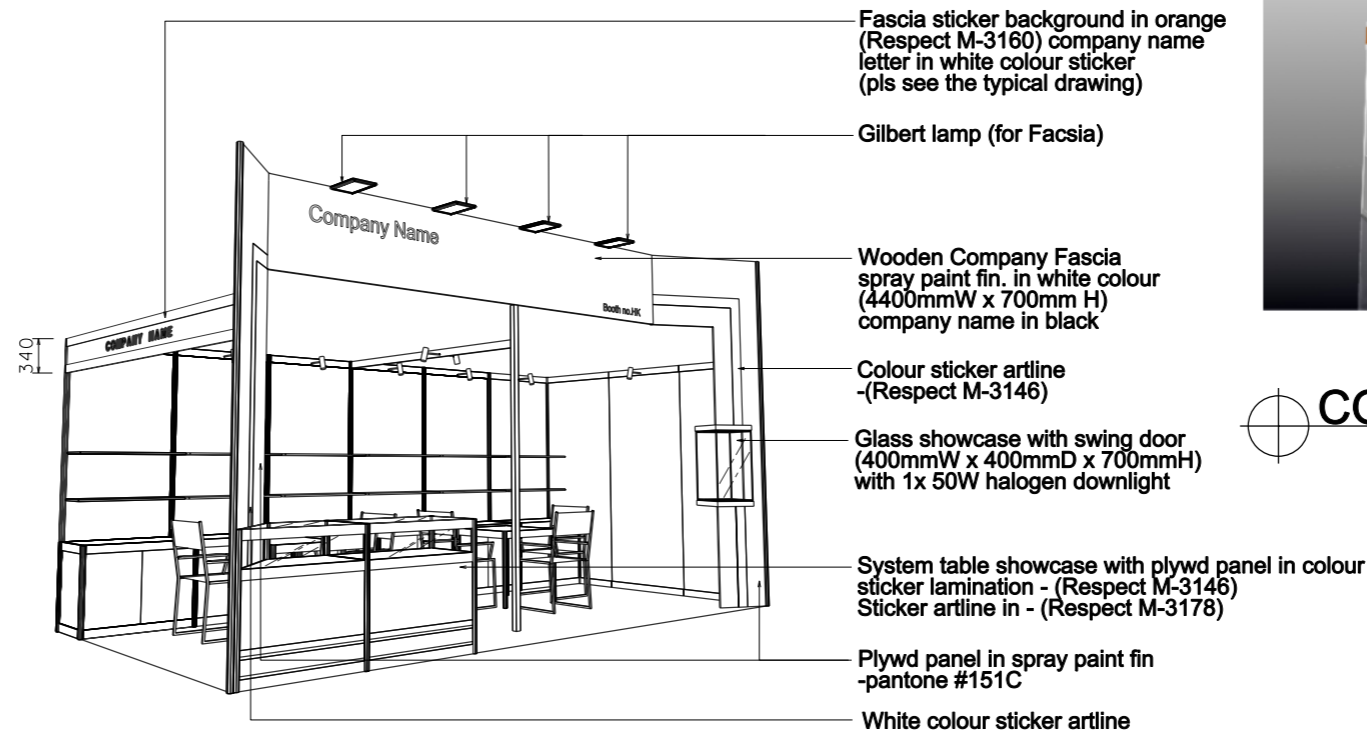

PERSPECTIVE N.T.S

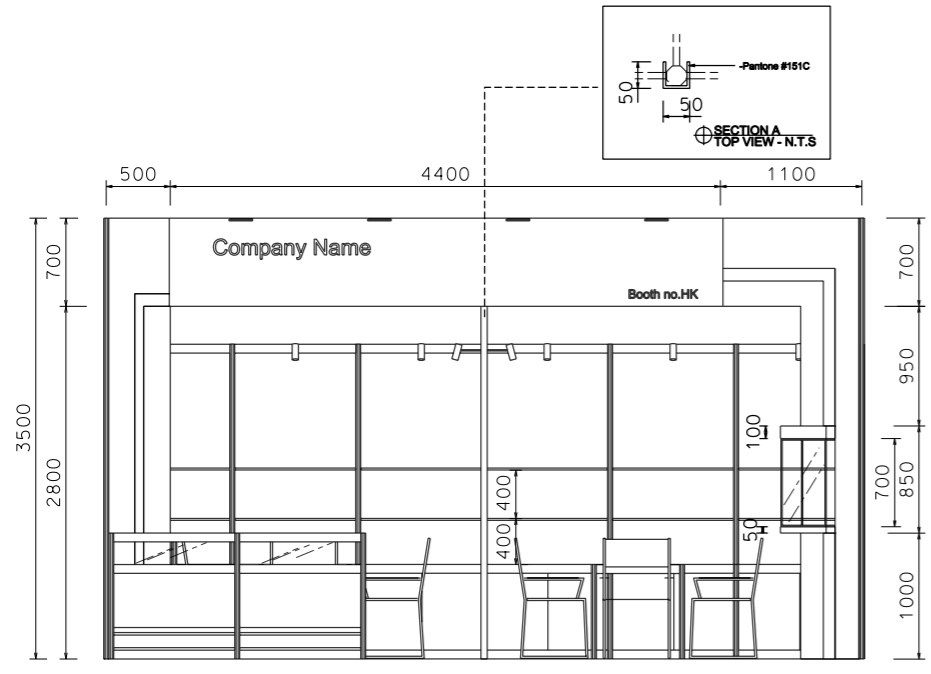

FRONT ELEVATION

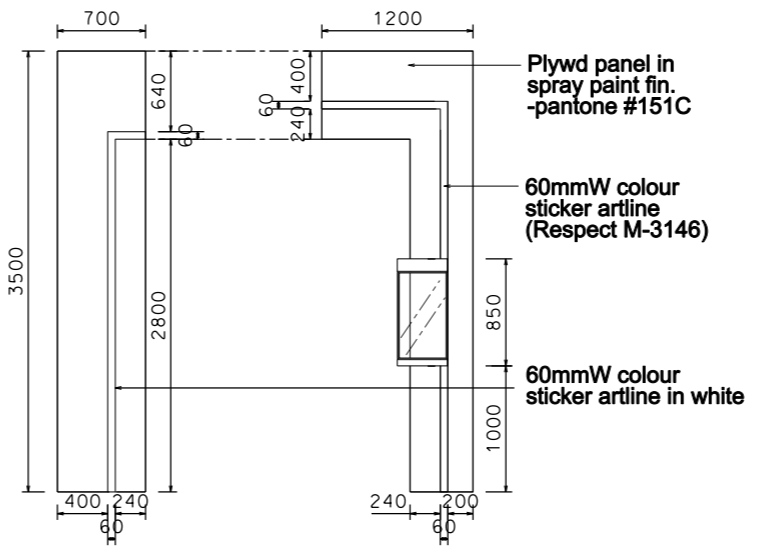

BOOTH SPECIFICATION		QTY
	Front glass showcase with glass swing door. w/ 1 x (50W) halogen downlight (0.4m W x 0.4mD x 0.7mH)	1
	Lockable cabinet (1mL x 0.5mD x 0.75mH)	6
	Wooden shelf (flat) (1mL x 0.3mD)	12
	Glass top table showcase (2mL x 0.5mD x 1mH)	1
	Square meeting table (0.7m X 0.7m x 0.75mH)	2
	Black leather chair	6
	Longarmed spotlight w/23 watt energy saving lamp (yellow)	10
	150W Gilbert lamp (for fascia)	4
	500w Square pin power socket	2
	Rubbish Bin	2

FILE PATH - L:\Local Fair Premium Booth 2011\electronics asia\PremiumBoothA1.dgn



**NOTES** UNLESS OTHERWISE SPECIFIED ALL DIMENSIONS ARE IN MM.

.....

.....

.....

**REVISION**

.....

**DATE:** 15/07/2011

**SCALE:** 1 : 60 (A3)

**DRAWN BY:** DF

**CHECKED BY:** .....

**TITLE**

Premium Booth A  
6Mx3M  
(2-SIDE OPEN)

**PROJECT**

ELECTRONIC ASIA

**DATE:**

**SHEET**

B13