



FOR EA ONLY


SD-A-9
3mW x 3mD x 3.5mH

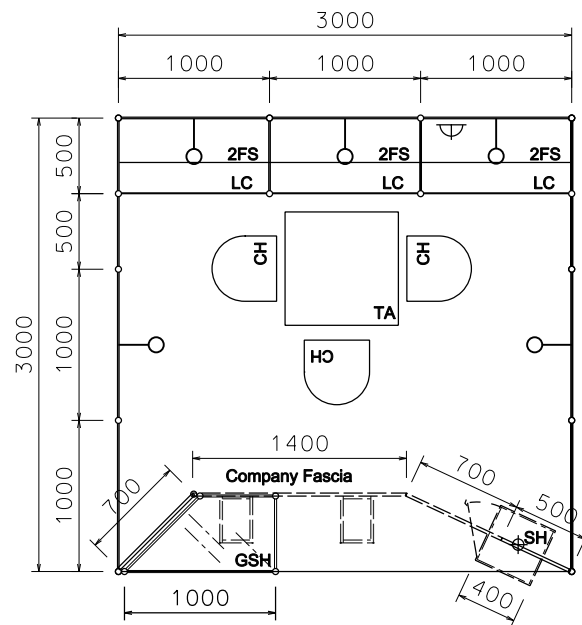


PLAN

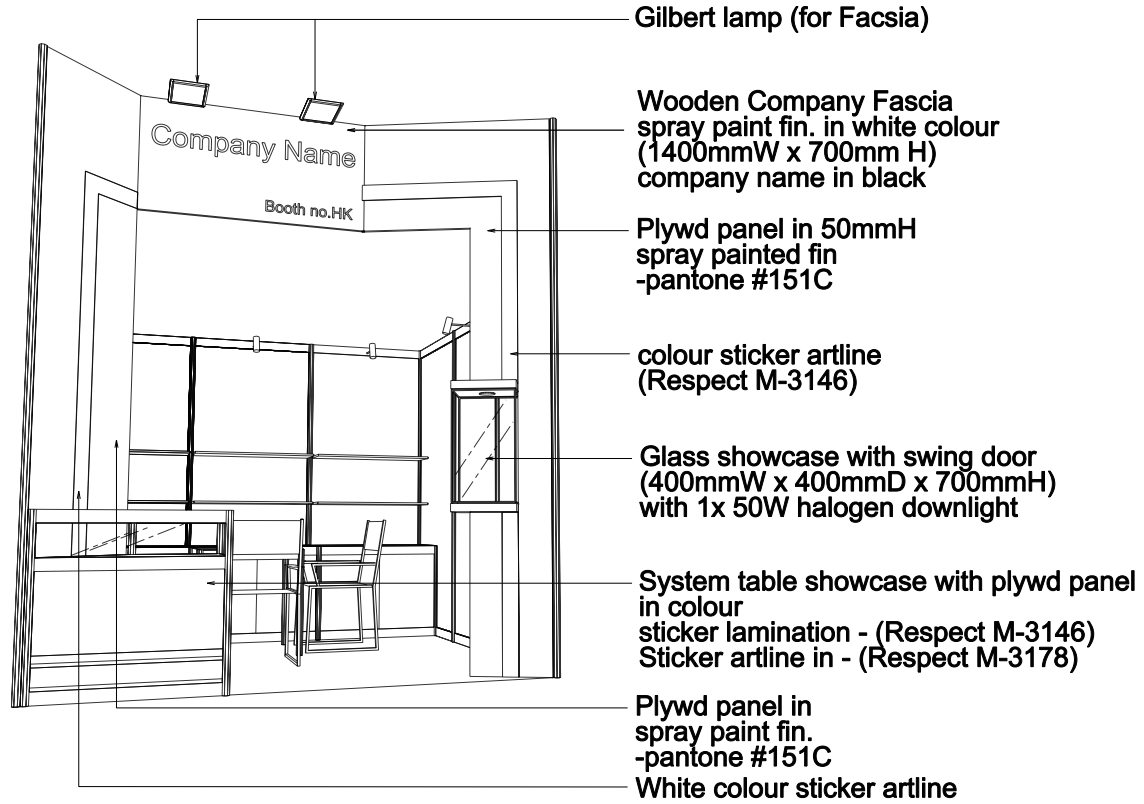


PERSPECTIVE N.T.S

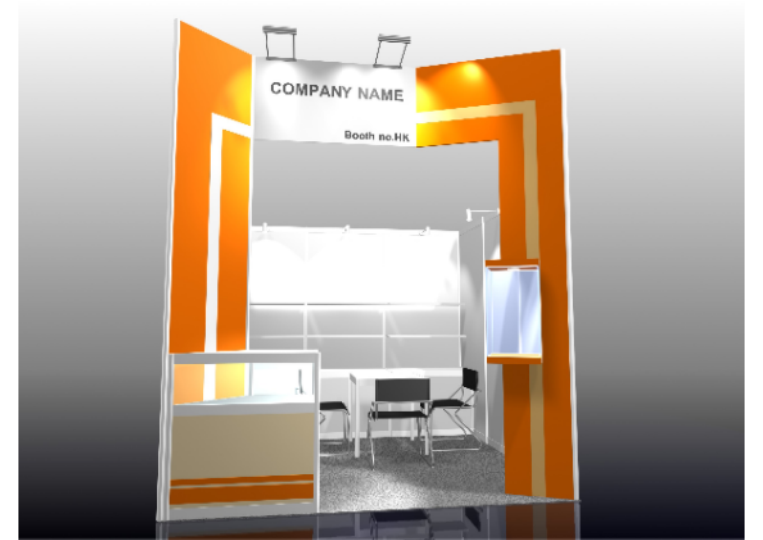

COLOUR PERSPECTIVE N.T.S

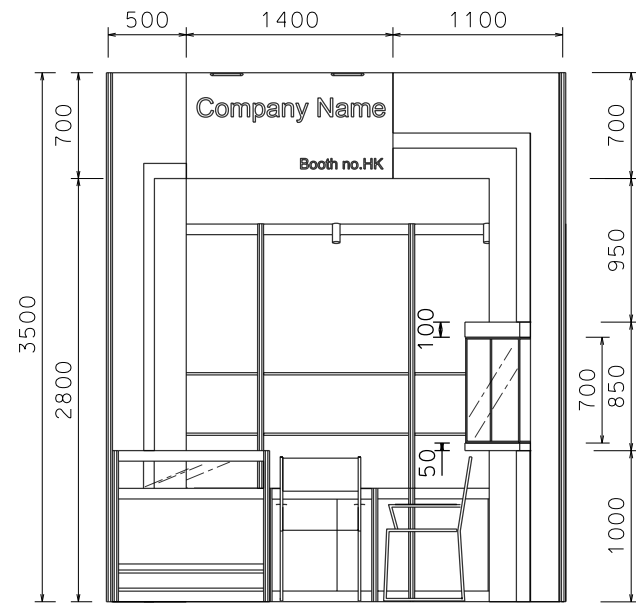

FRONT ELEVATION

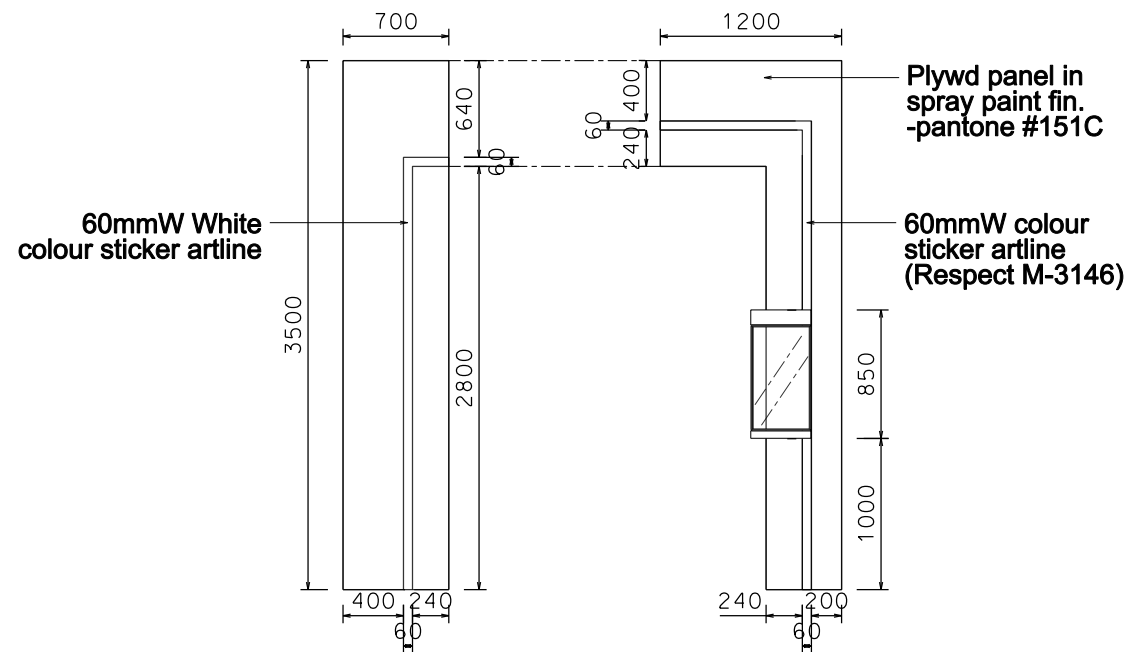

FACIA ELEVATION

| BOOTH SPECIFICATION | | QTY |
|---------------------|--|-----|
| | Front glass showcase with glass swing door. w/ 1 x (50W) halogen downlight (0.4m W x 0.4mD x 0.85mH) | 1 |
| | Lockable cabinet (1mL x 0.5mD x 0.75mH) | 3 |
| | Wooden shelf (flat) (1mL x 0.3mD) | 6 |
| | Glass top table showcase (1mL x 0.5mD x 1mH) | 1 |
| | Square meeting table (0.7m X 0.7m x 0.75mH) | 1 |
| | Black leather chair | 3 |
| | Longarmed spotlight w/23 watt energy saving lamp (yellow) | 5 |
| | 150W Gilbert lamp (for fascia) | 2 |
| | 500w Square pin power socket | 1 |
| | Rubbish Bin | 1 |

FILE PATH - L:\Local Fair Premium Booth 2011\electronics asia\PremiumBoothA1.dgn



NOTES UNLESS OTHERWISE SPECIFIED ALL DIMENSIONS ARE IN MM.

.....
.....
.....

.....
.....
.....

REVISION
22 NOV 2010.

DATE: 15/07/2011

SCALE: 1 : 50 (A3)

DRAWN BY: DF

CHECKED BY:

TITLE

Premium Booth A
3Mx3M
(1-SIDE OPEN)

PROJECT
ELECTRONIC ASIA


DATE:

SHEET


B10

FOR EA ONLY


SD-A-9-L Cnr
3mW x 3mD x 3.5mH

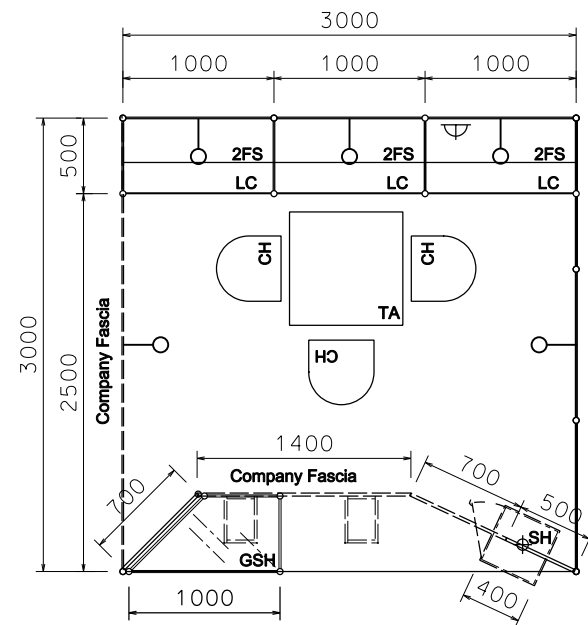


PLAN

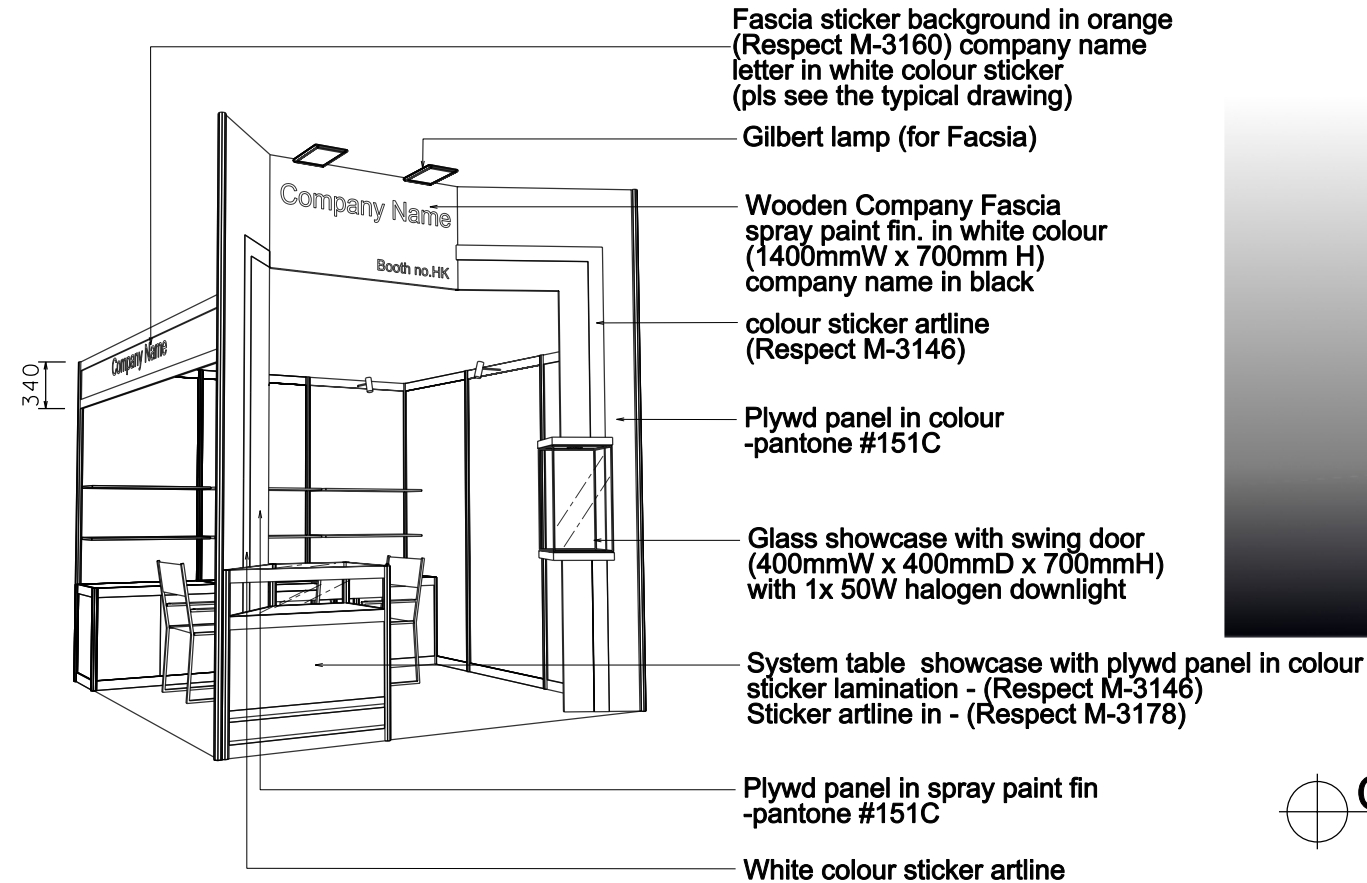


PERSPECTIVE N.T.S.

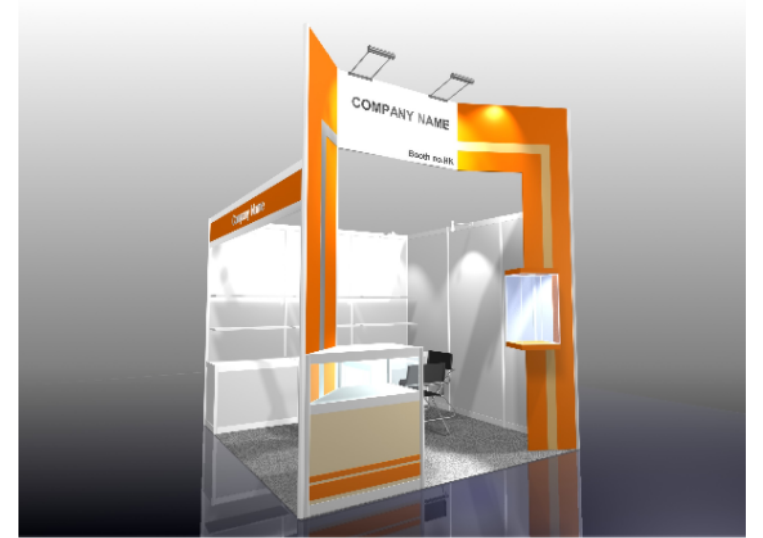

COLOUR PERSPECTIVE N.T.S.

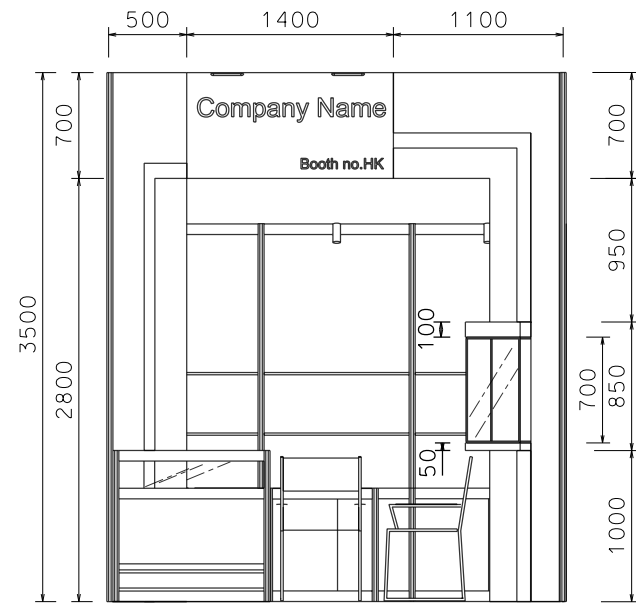

FRONT ELEVATION

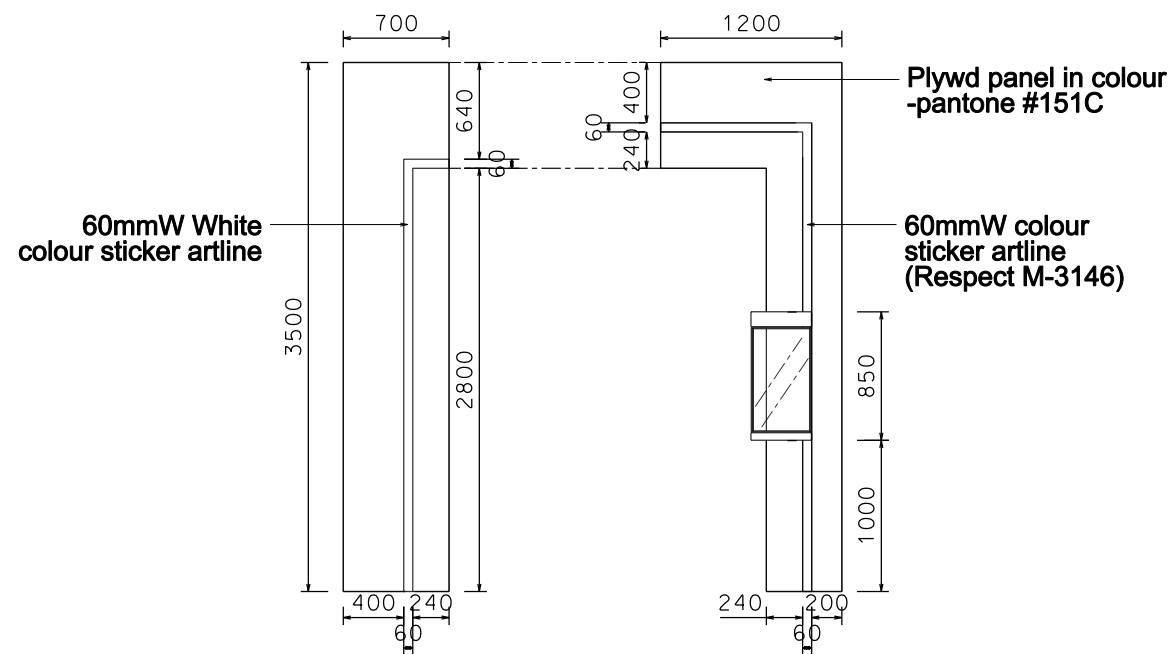

FACسيا ELEVATION

| BOOTH SPECIFICATION | | QTY |
|---------------------|---|-----|
| | Front glass showcase with glass swing door. w/ 1 x (50W) halogen downlight (0.4m W x 0.4mD x 0.7mH) | 1 |
| | Lockable cabinet (1mL x 0.5mD x 0.75mH) | 3 |
| | Wooden shelf (flat) (1mL x 0.3mD) | 6 |
| | Glass top showcase table (1mL x 0.5mD x 1mH) | 1 |
| | Square meeting table (0.7m X 0.7m x 0.75mH) | 1 |
| | Black leather chair | 3 |
| | Longarmed spotlight w/23 watt energy saving lamp (yellow) | 5 |
| | 150W Gilbert lamp (for fascia) | 2 |
| | 500w Square pin power socket | 1 |
| | Rubbish Bin | 1 |

FILE PATH - L:\Local Fair Premium Booth 2011\electronics asia\PremiumBoothA1.dgn



NOTES UNLESS OTHERWISE SPECIFIED ALL DIMENSIONS ARE IN MM.

.....
.....
.....

REVISION

.....

DATE: 15/07/2011

SCALE: 1 : 50 (A3)

DRAWN BY: DF

CHECKED BY:

TITLE

Premium Booth A
3Mx3M
(2-SIDE OPEN)

PROJECT

ELECTRONIC ASIA


DATE:

SHEET


B11

FOR EA ONLY


SD-A-9-R_Cnr
3mW x 3mD x 3.5mH

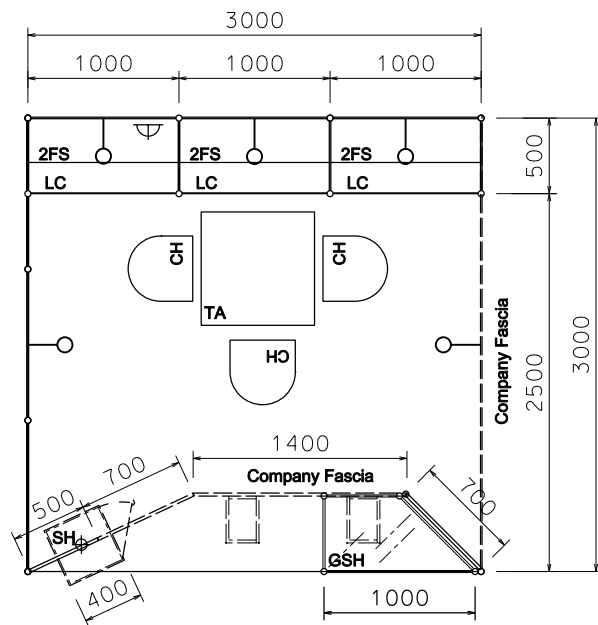


PLAN

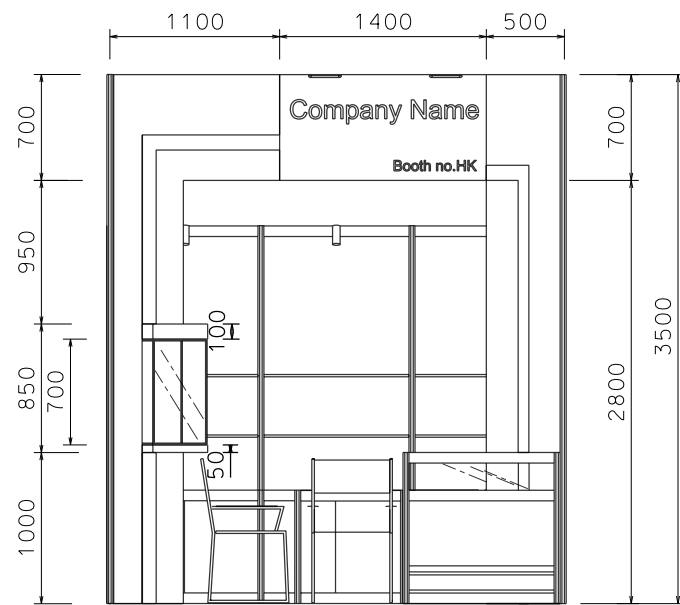


FRONT ELEVATION

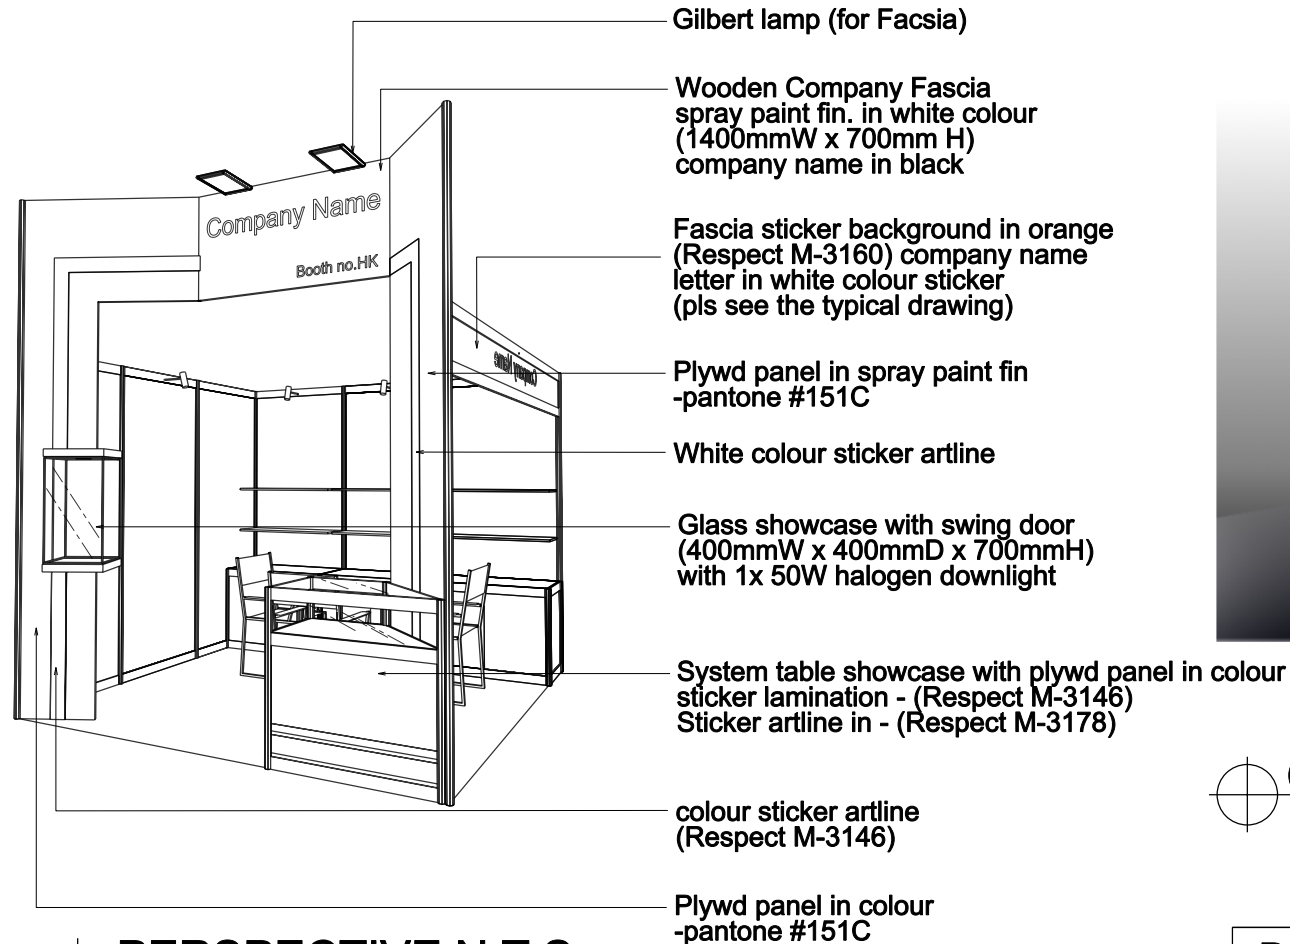

PERSPECTIVE N.T.S

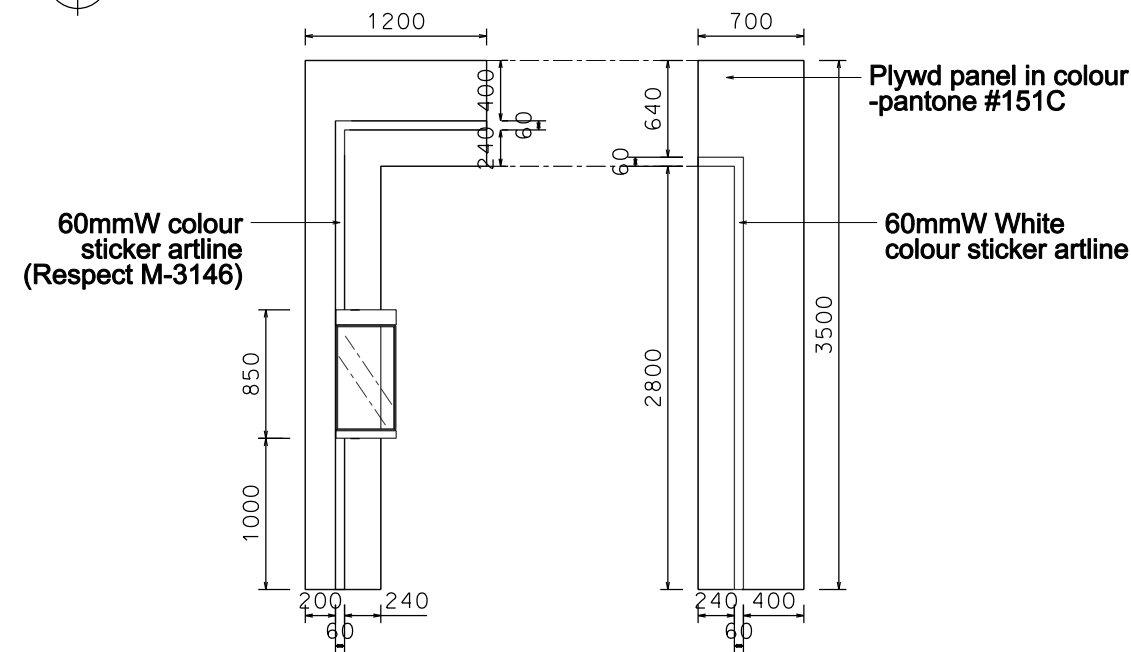

FACسيا ELEVATION

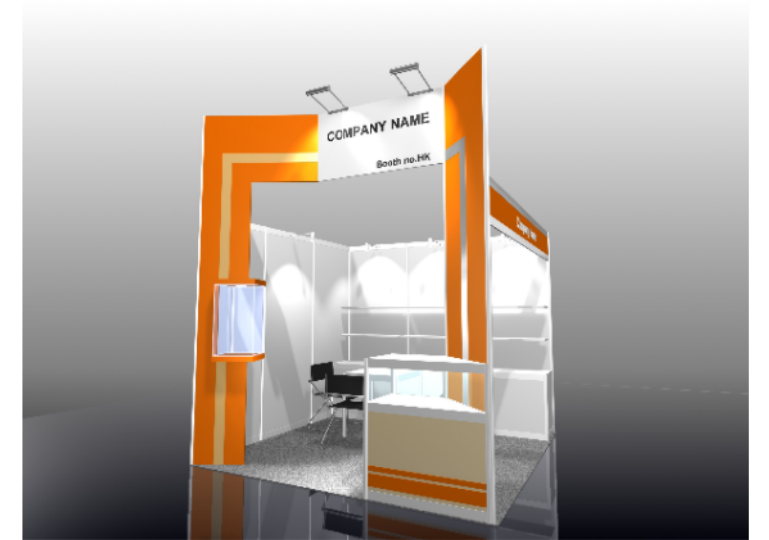

COLOUR PERSPECTIVE N.T.S

| BOOTH SPECIFICATION | | QTY |
|---------------------|--|-----|
| | Front glass showcase with glass swing door. w/. 1 x (50W) halogen downlight (0.4m W x 0.4mD x 0.7mH) | 1 |
| | Lockable cabinet (1mL x 0.5mD x 0.75mH) | 3 |
| | Wooden shelf (flat) (1mL x 0.3mD) | 6 |
| | Glass top table showcase (1mL x 0.5mD x 1mH) | 1 |
| | Square meeting table (0.7m X 0.7m x 0.75mH) | 1 |
| | Black leather chair | 3 |
| | Longarmed spotlight w/23 watt energy saving lamp (yellow) | 5 |
| | 150W Gilbert lamp (for fascia) | 2 |
| | 500w Square pin power socket | 1 |
| | Rubbish Bin | 1 |

FILE PATH - L:\Local Fair Premium Booth 2011\electronics asia\PremiumBoothA1.dgn



NOTES UNLESS OTHERWISE SPECIFIED ALL DIMENSIONS ARE IN MM.

.....
.....
.....

REVISION

.....

| | |
|-------------|-------------|
| DATE: | 15/07/2011 |
| SCALE: | 1 : 50 (A3) |
| DRAWN BY: | DF |
| CHECKED BY: | |

TITLE
Premium Booth A
3Mx3M
(2-SIDE OPEN)

PROJECT
ELECTRONIC ASIA

DATE:

SHEET

B24