
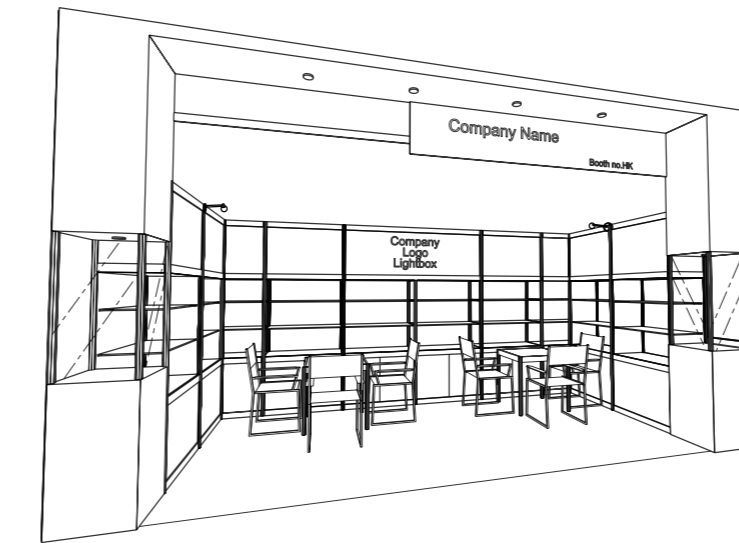



FOR EA ONLY

SD-B-18
6mW x 3mD x 3.5mH

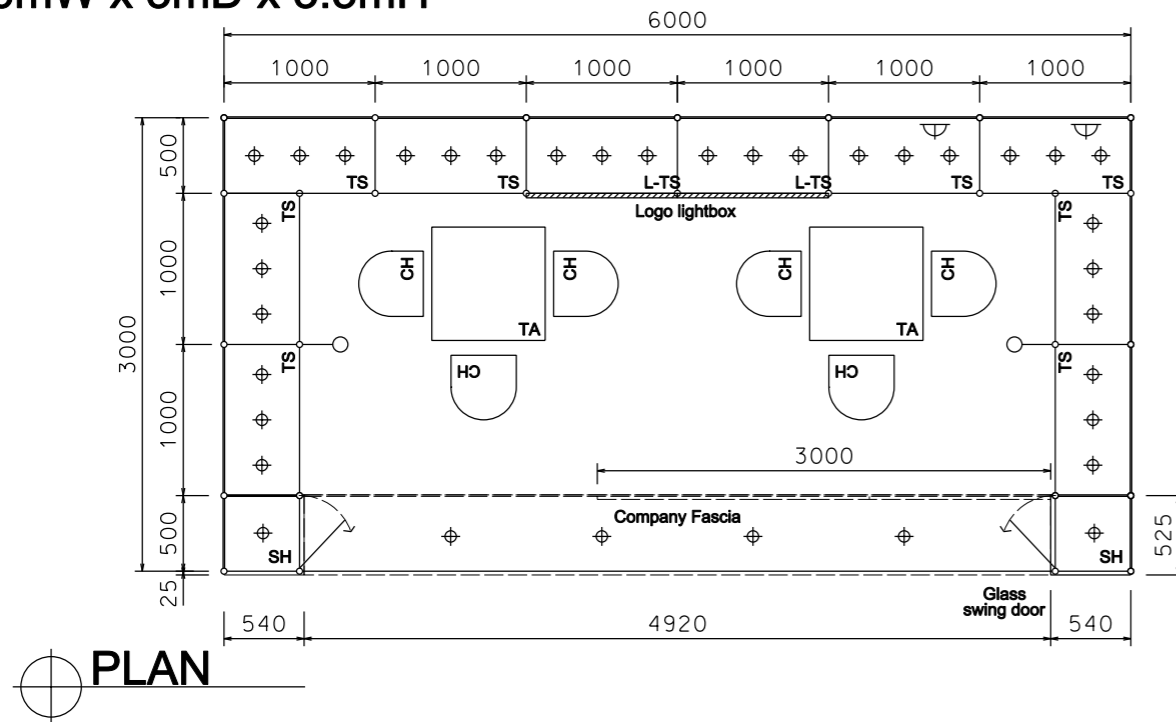

PERSPECTIVE N.T.S

COLOUR PERSPECTIVE N.T.S

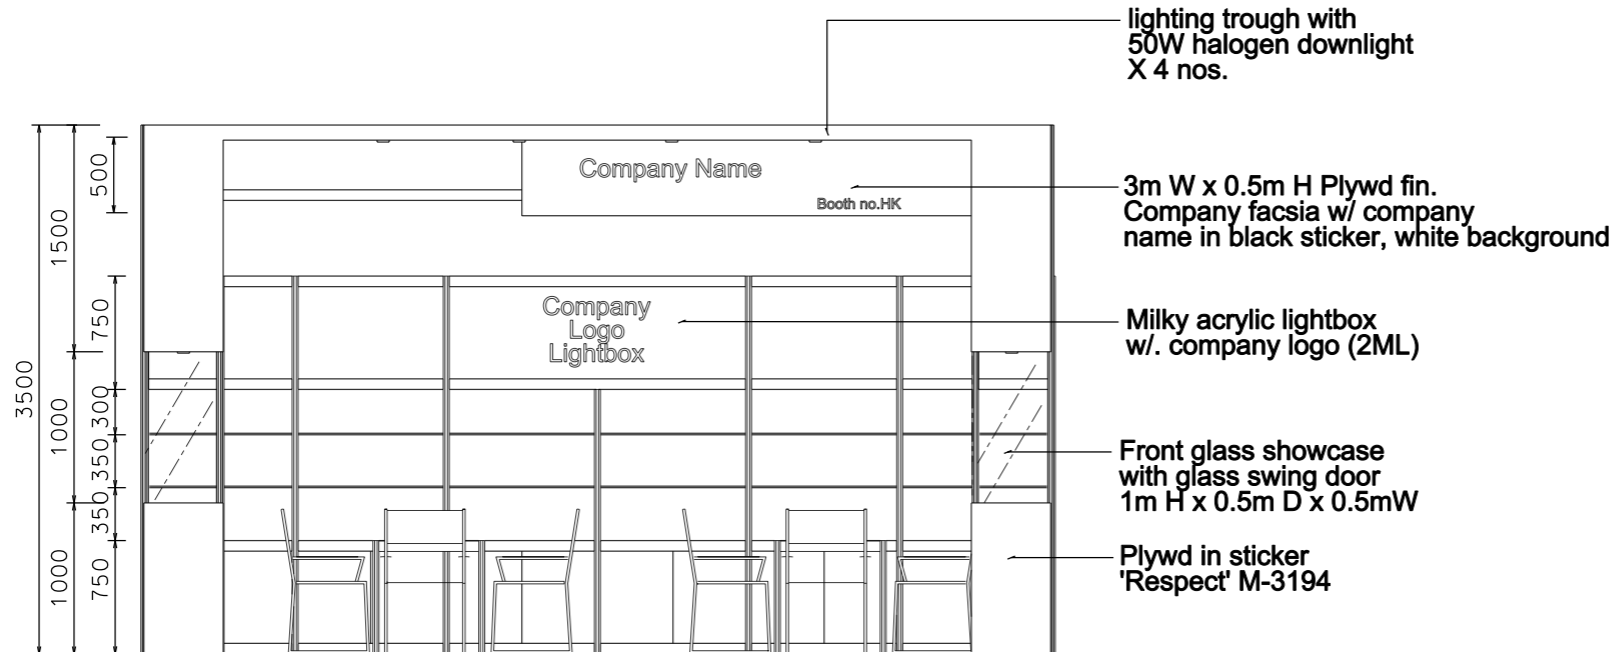

FRONT ELEVATION

BOOTH SPECIFICATION		QTY
	Tall showcase with 2 layer of glass shelf (with no door), 3x 50W halogen downlights, with cabinet underneath	10
	Front showcase in sticker lamination finish with glass swing door w/ x1(50W) halogen dowlight (no glass shelf)	2
	Square meeting table (0.7m X0.7m x 0.75mH)	2
	Black leather chair	6
	Longarmed spotlight w/23 watt energy saving lamp (yellow)	2
	50W Halogen light (for fascia)	4
	500w Square pin power socket	2
	Company Logo Lightbox (2mL x 0.75mH)	1
	Rubbish Bin	2

FILE PATH - L:\Local Fair Premium Booth 2011\electronics asia\PremiumBoothB1.dgn



NOTES UNLESS OTHERWISE SPECIFIED ALL DIMENSIONS ARE IN MM.

.....
.....
.....

.....
.....
.....

REVISION
22 NOV 2010.

DATE: 22-04-10
SCALE: 1 : 50 (A3)
DRAWN BY: marky
CHECKED BY:

TITLE
Premium Booth B
6Mx3M
(1-SIDE OPEN)

PROJECT
ELECTRONIC ASIA



DATE:

SHEET

B16

FOR EA ONLY


SD-B-18-R_Cnr
6mW x 3mD x 3.5mH

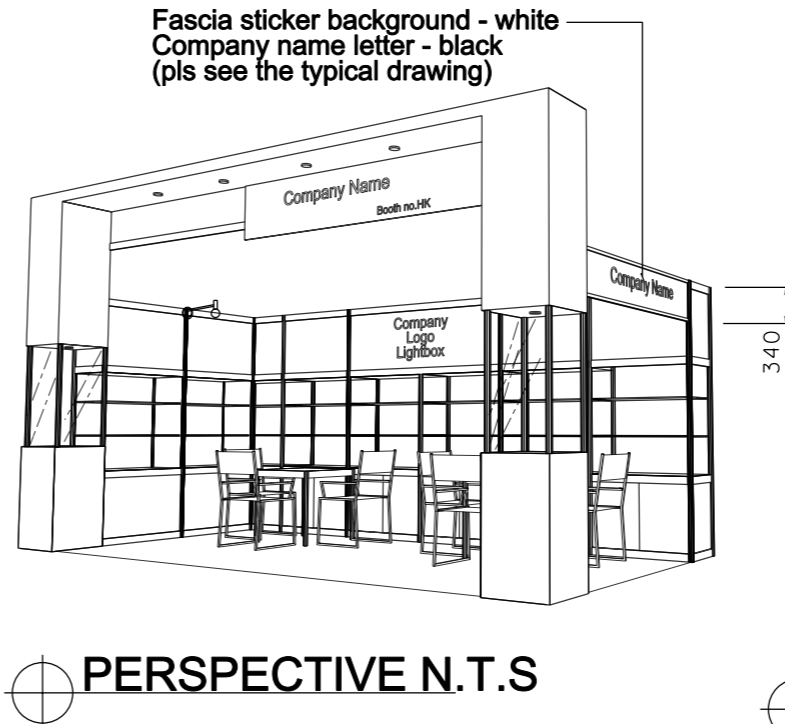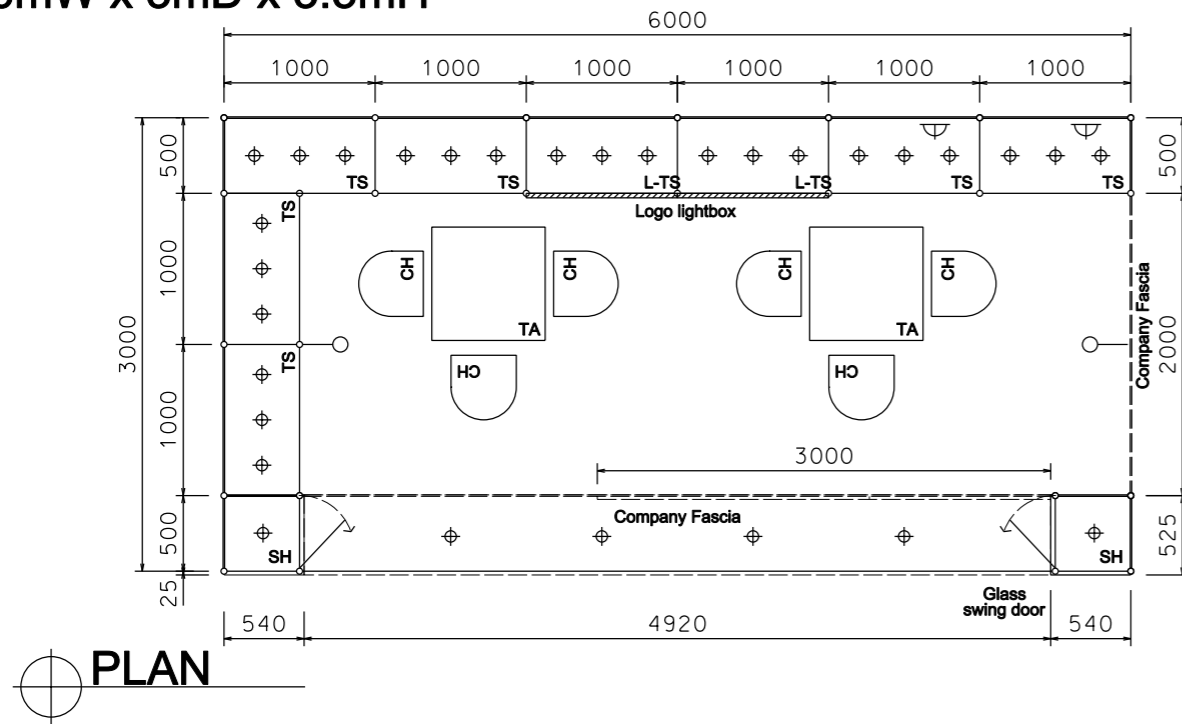

PLAN

PERSPECTIVE N.T.S

COLOUR PERSPECTIVE N.T.S

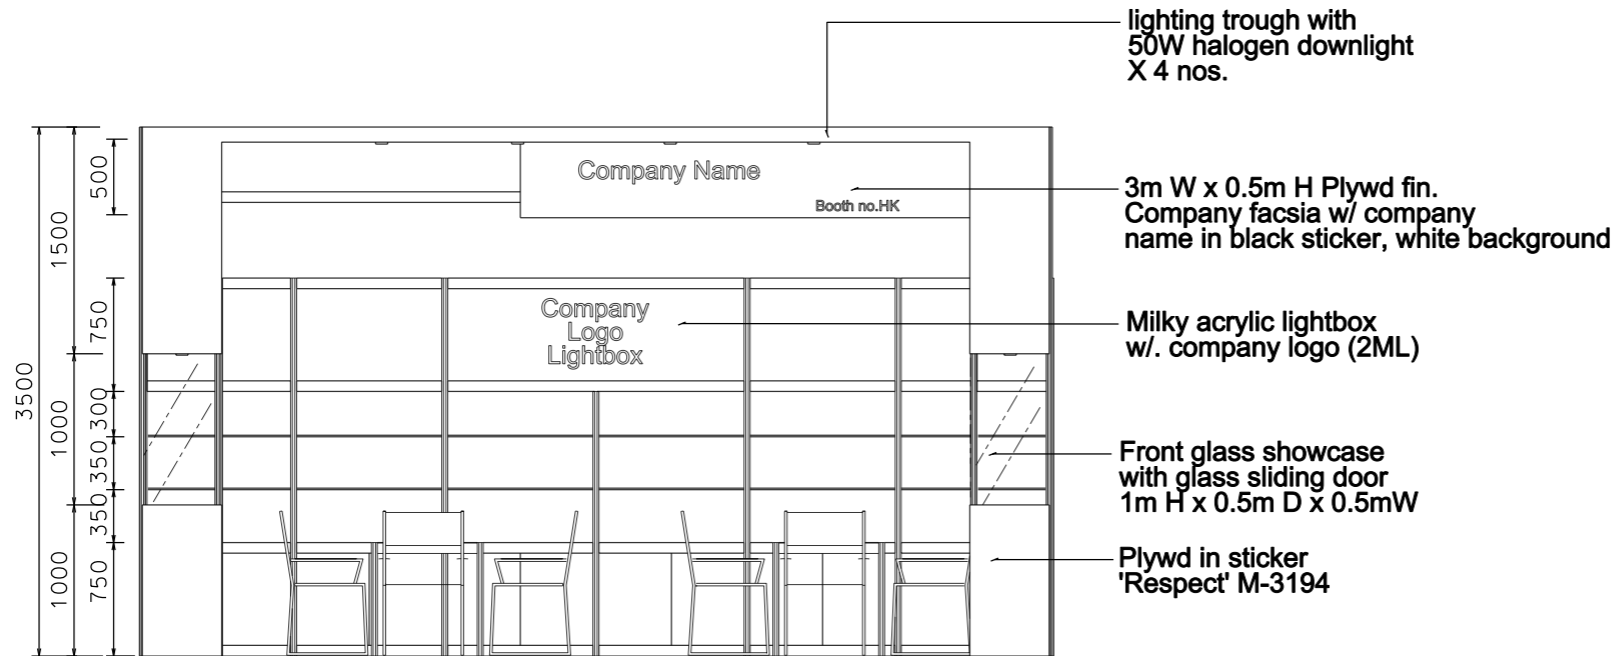

FRONT ELEVATION

BOOTH SPECIFICATION		QTY
	Tall showcase with 2 layer of glass shelf (with no door), 3x 50W halogen downlights, with cabinet underneath	8
	Front showcase in sticker lamination finish with glass swing door w/ x1(50W) halogen downlight (no glass shelf)	2
	Square meeting table (0.7m X0.7m x 0.75mH)	2
	Black leather chair	6
	Longarmed spotlight w/23 watt energy saving lamp (yellow)	2
	50W Halogen light (for fascia)	4
	500w Square pin power socket	2
	Company Logo Lightbox (2mL x 0.75mH)	1
	Rubbish Bin	2

FILE PATH - L:\Local Fair Premium Booth 2011\electronics asia\PremiumBoothB1.dgn



NOTES UNLESS OTHERWISE SPECIFIED ALL DIMENSIONS ARE IN MM.

.....
.....
.....

.....
.....
.....

REVISION
22 NOV 2010.

DATE: 22-04-10
SCALE: 1 : 50 (A3)
DRAWN BY: marky
CHECKED BY:

TITLE
Premium Booth B
6Mx3M
(2-SIDE OPEN)

PROJECT
ELECTRONIC ASIA


DATE:

SHEET


B17

FOR EA ONLY


SD-B-18-L_Cnr
6mW x 3mD x 3.5mH

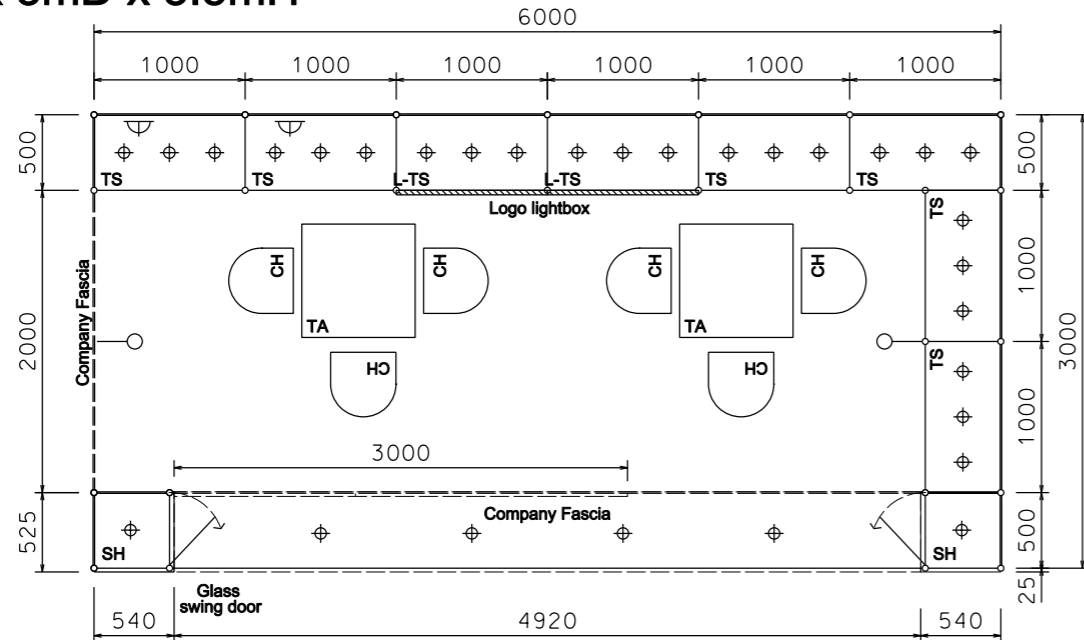


PLAN

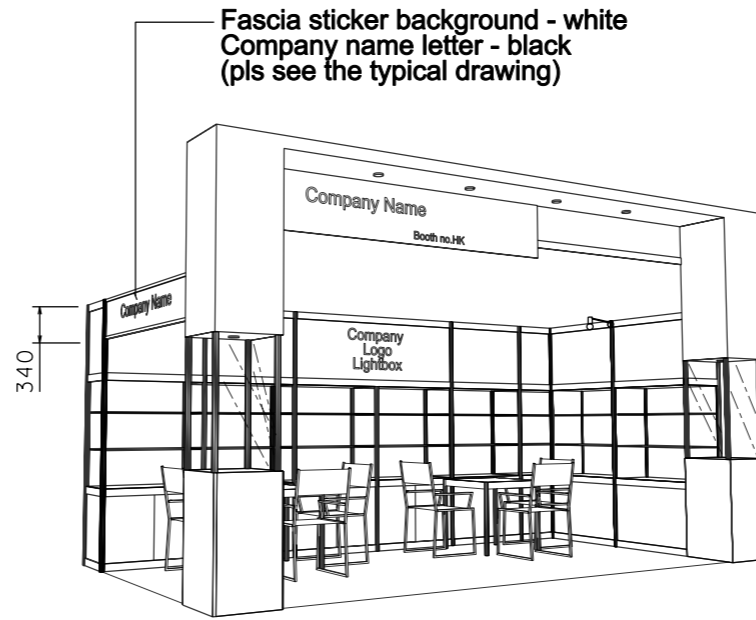

PERSPECTIVE N.T.S

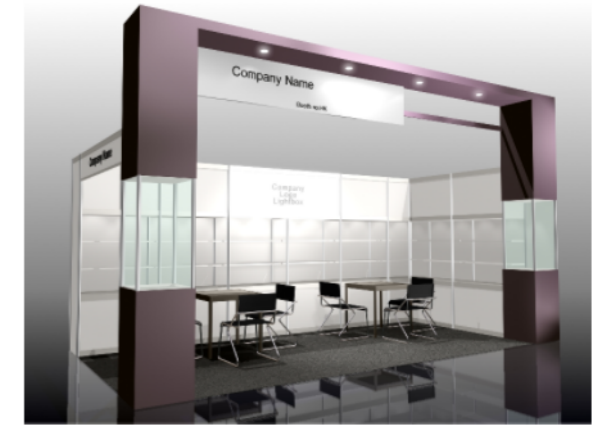

COLOUR PERSPECTIVE N.T.S

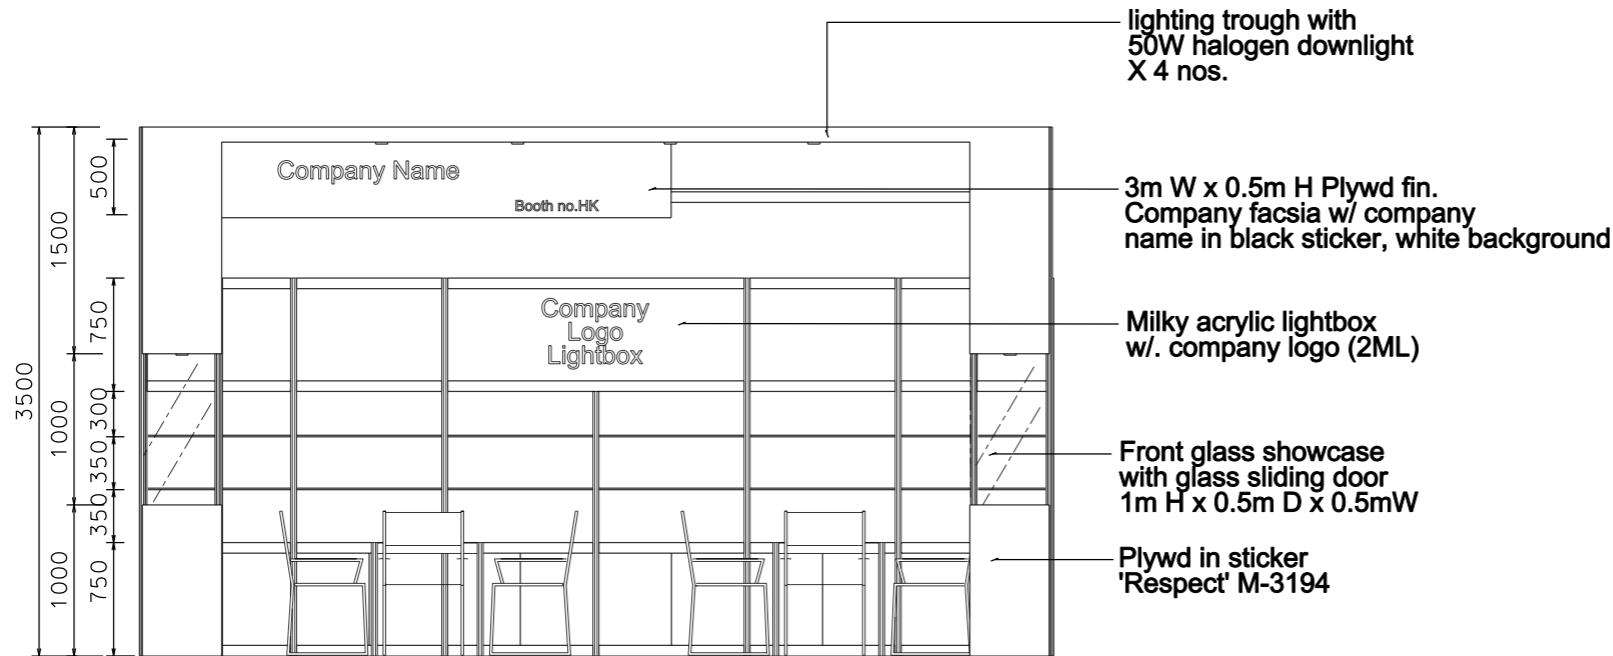

FRONT ELEVATION

BOOTH SPECIFICATION		QTY
	Tall showcase with 2 layer of glass shelf (with no door), 3x 50W halogen downlights, with cabinet underneath	8
	Front showcase in sticker lamination finish with glass swing door w/ x1(50W) halogen dowlight (no glass shelf)	2
	Square meeting table (0.7m X0.7m x 0.75mH)	2
	Black leather chair	6
	Longarmed spotlight w/23 watt energy saving lamp (yellow)	2
	50W Halogen light (for fascia)	4
	500w Square pin power socket	2
	Company Logo Lightbox (2mL x 0.75mH)	1
	Rubbish Bin	2

FILE PATH - L:\Local Fair Premium Booth 2011\electronics asia\PremiumBoothB1.dgn



NOTES UNLESS OTHERWISE SPECIFIED ALL DIMENSIONS ARE IN MM.

.....
.....
.....

REVISION
22 NOV 2010.

DATE: 22-04-10
SCALE: 1 : 50 (A3)
DRAWN BY: marky
CHECKED BY:

TITLE
Premium Booth B
6Mx3M
(2-SIDE OPEN)

PROJECT
ELECTRONIC ASIA

DATE:

SHEET

B27