



FOR EA ONLY


SD-A-27
9mW x 3mD x 3.5mH

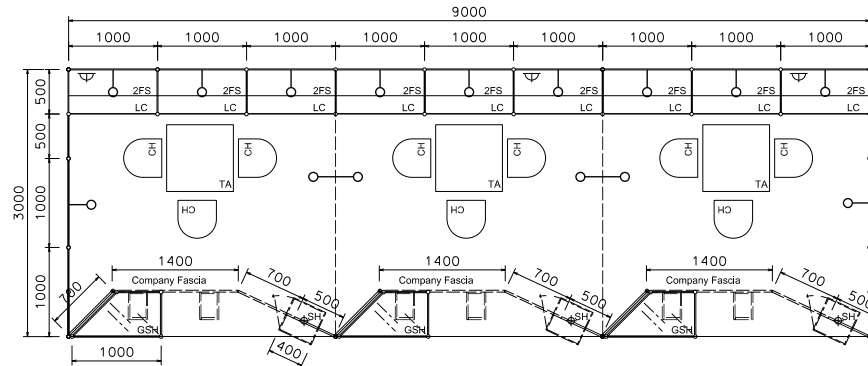


PLAN

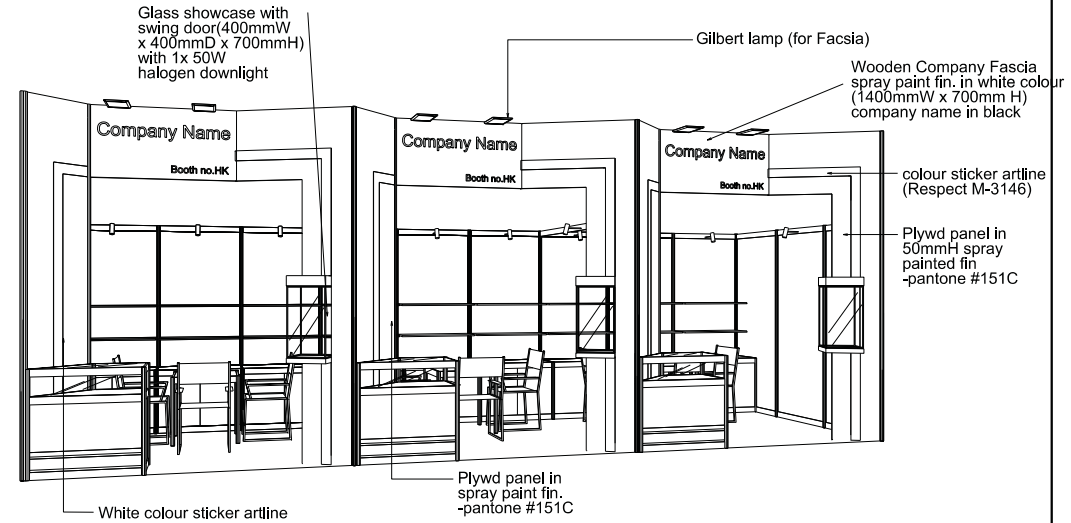

PERSPECTIVE N.T.S

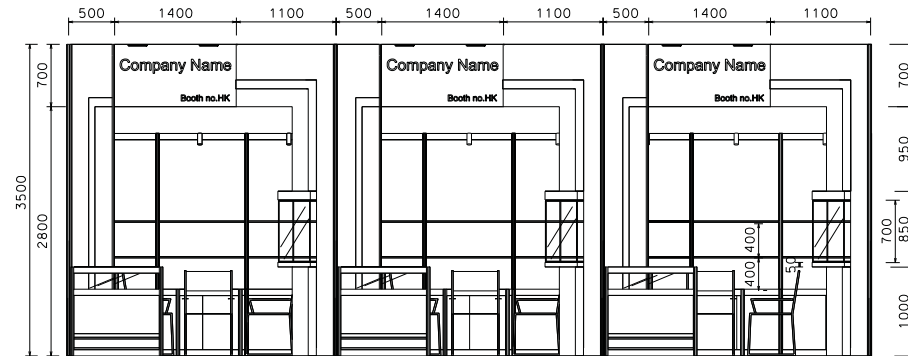

FRONT ELEVATION

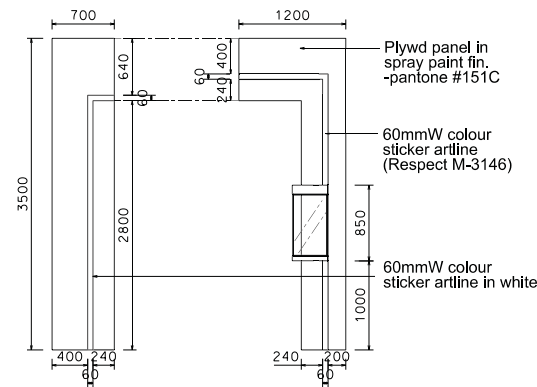

FACZIA ELEVATION

BOOTH SPECIFICATION		QTY
	Front glass showcase with glass swing door. w/. 1 x (50W) halogen downlight (0.4m W x 0.4mD x 0.7mH)	3
	Lockable cabinet (1mL x 0.5mD x 0.75mH)	9
	Wooden shelf (flat) (1mL x 0.3mD)	18
	Glass top table showcase (1mL x 0.5mD x 1mH)	3
	Square meeting table (0.7m X0.7m x 0.75mH)	3
	Black leather chair	9
	Longarmed spotlight w/23 watt energy saving lamp (yellow)	15
	150W Gilbert lamp (for fascia)	6
	500w Square pin power socket	3
	Rubbish Bin	3

FILE PATH - L:\Local Fair Premium Booth 2011\electronics osio\PremiumBoothA1.dgn



NOTES UNLESS OTHERWISE SPECIFIED ALL DIMENSIONS ARE IN MM.

.....
.....
.....

REVISION
15/07/2011
18-09-2014

DATE: 15-09-2014

SCALE: 1 : 60 (A3)

DRAWN BY: DF

CHECKED BY:

TITLE

Premium Booth A
9Mx3M (333)
(1-SIDE OPEN)

PROJECT

ELECTRONIC ASIA


DATE:

SHEET


BO3a

FOR EA ONLY


SD-A-27 (Left Corner Booth)
9mW x 3mD x 3.5mH

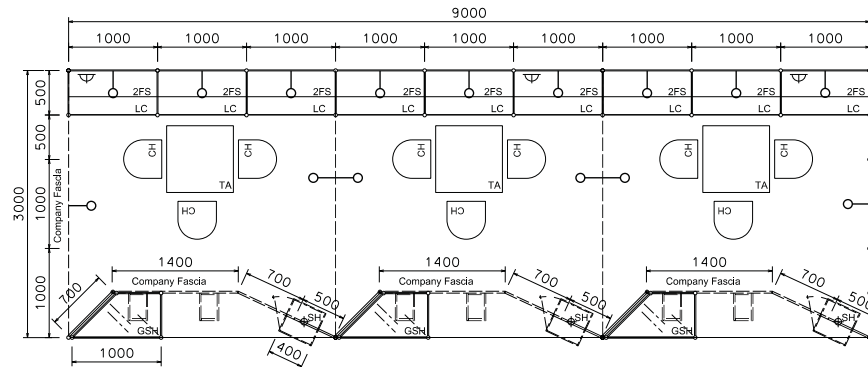


PLAN

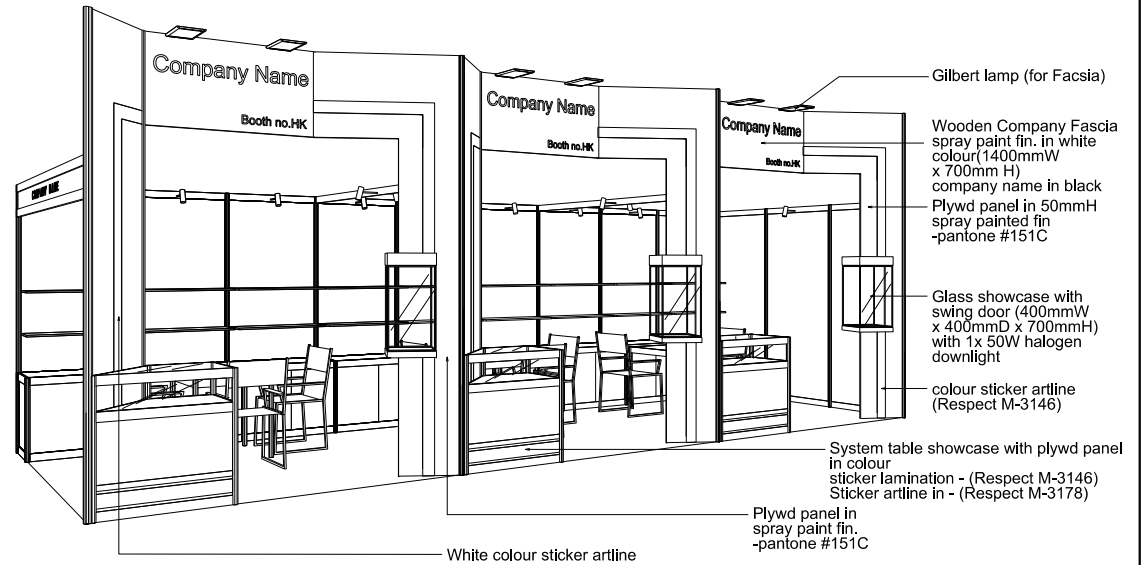

PERSPECTIVE N.T.S

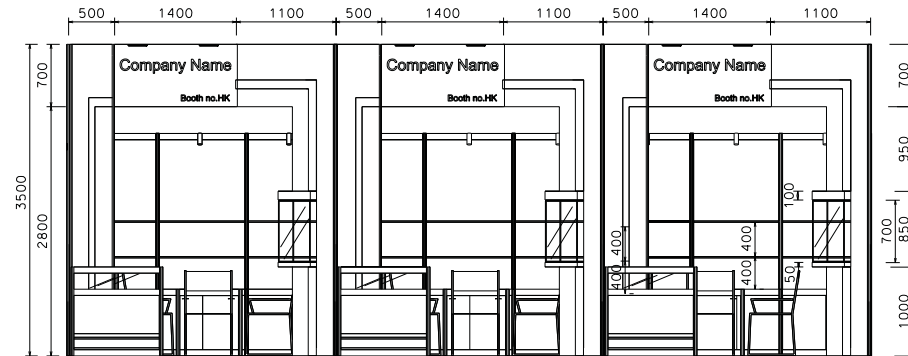

FRONT ELEVATION

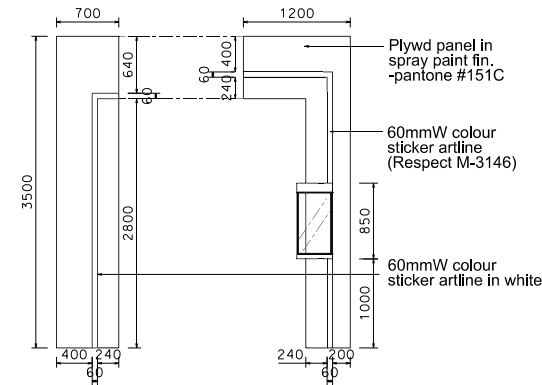

FACSHA ELEVATION

BOOTH SPECIFICATION		QTY
	Front glass showcase with glass swing door, w/ 1 x (50W) halogen downlight (0.4m W x 0.4mD x 0.7mH)	3
	Lockable cabinet (1mL x 0.5mD x 0.75mH)	9
	Wooden shelf (flat) (1mL x 0.3mD)	18
	Glass top table showcase (1mL x 0.5mD x 1mH)	3
	Square meeting table (0.7m X 0.7m x 0.75mH)	3
	Black leather chair	9
	Longarmed spotlight w/23 watt energy saving lamp (yellow)	15
	150W Gilbert lamp (for fascia)	6
	500w Square pin power socket	3
	Rubbish Bin	3

FILE PATH - L:\Local Fir Premium Booth 2011\electronics asio\PremiumBoothA1.dgn



NOTES UNLESS OTHERWISE SPECIFIED ALL DIMENSIONS ARE IN MM.

.....
.....
.....

REVISION
15/07/2011
15-09-2014

DATE: 15-09-2014

SCALE: 1 : 60 (A3)

DRAWN BY: DF

CHECKED BY:

TITLE

Premium Booth A
9Mx3M (333)
(2-SIDE OPEN)

PROJECT

ELECTRONIC ASIA


DATE:

SHEET


BO3b

FOR EA ONLY

SD-A-27 (Right Corner Booth) 9mW x 3mD x 3.5mH

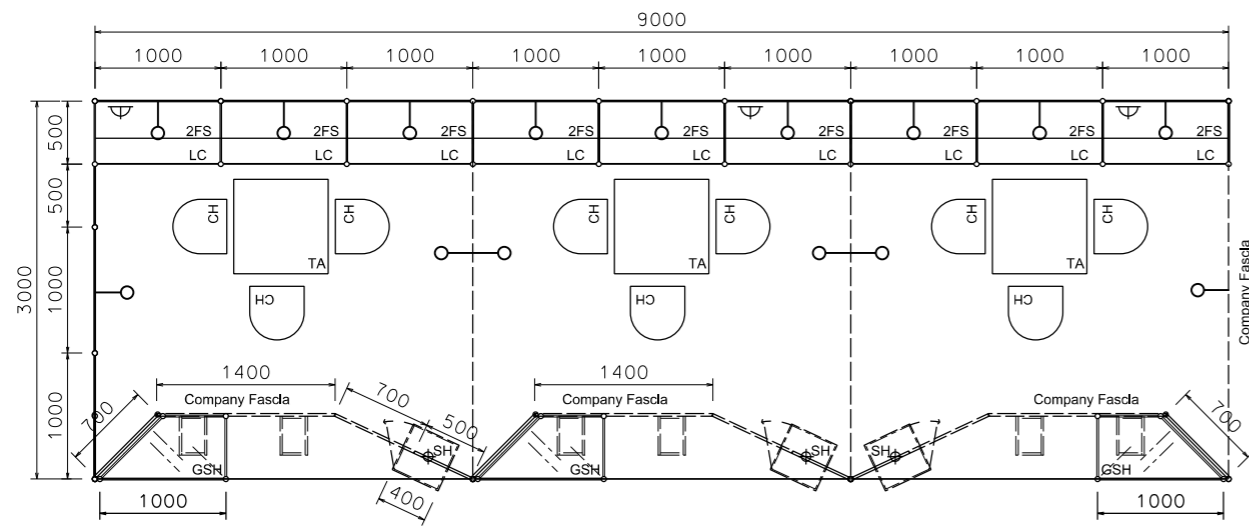

PLAN

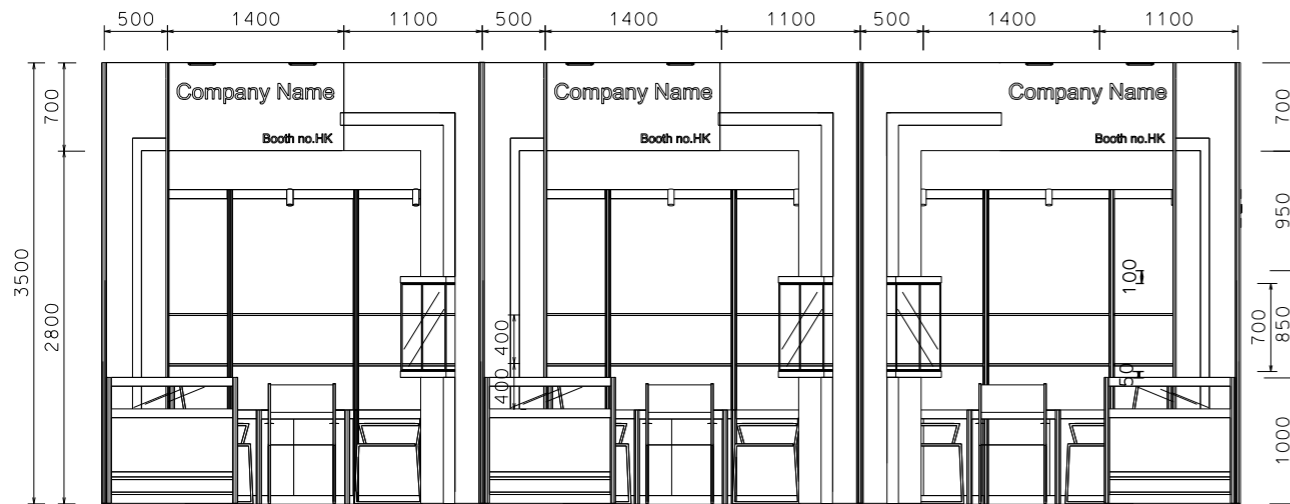


FRONT ELEVATION

White colour sticker artline

Colour sticker artline (Respect M-3146)

Glass showcase with swing door (400mmW x 400mmD x 700mmH) with 1x 50W halogen downlight

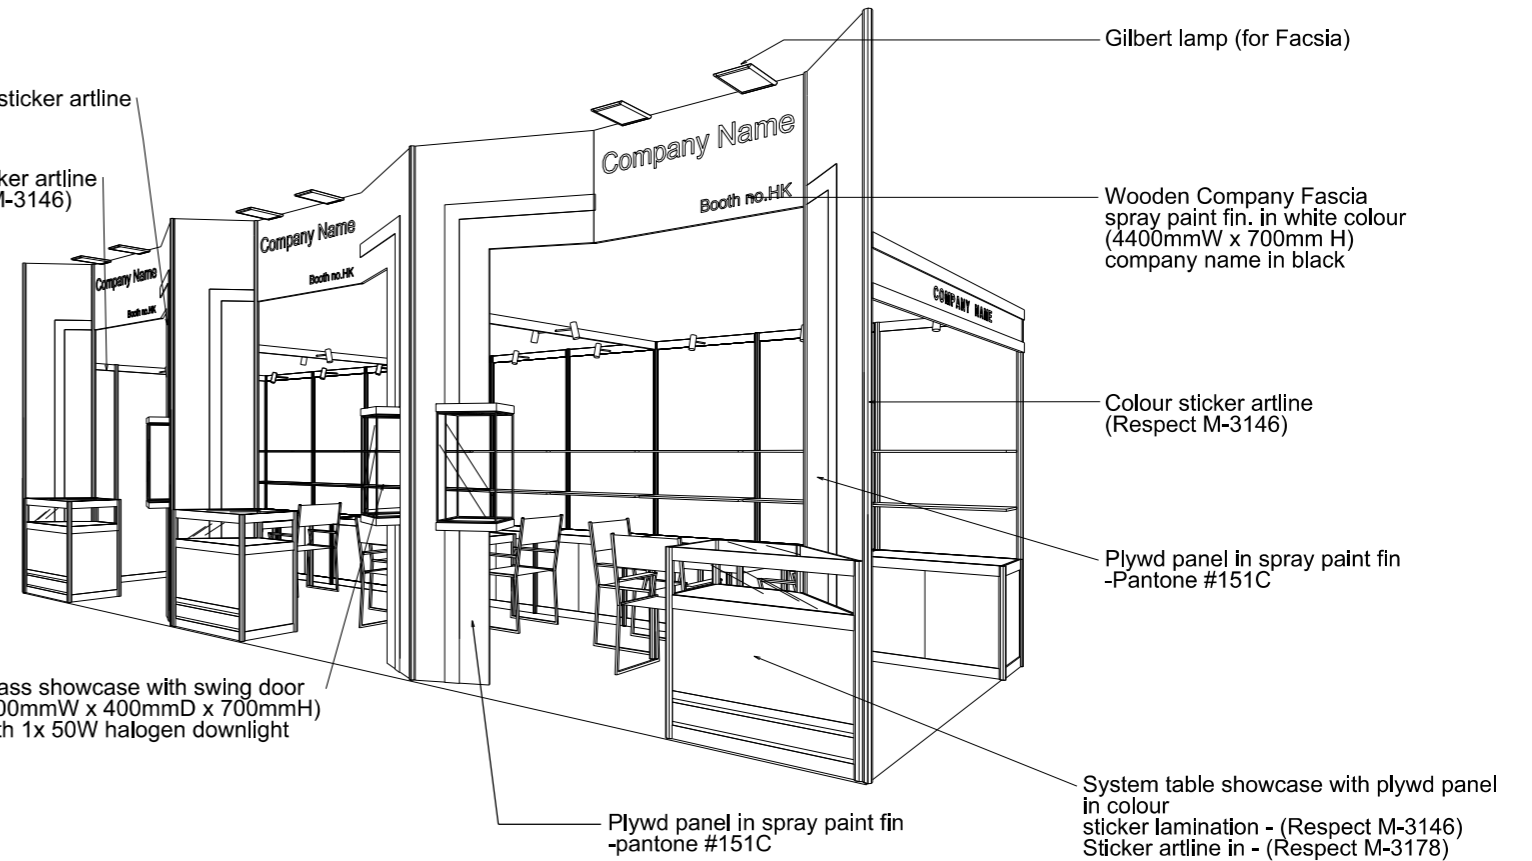

Gilbert lamp (for Fascia)

Wooden Company Fascia spray paint fin. in white colour (4400mmW x 700mm H) company name in black

Colour sticker artline (Respect M-3146)

Plywd panel in spray paint fin -Pantone #151C

System table showcase with plywd panel in colour sticker lamination - (Respect M-3146) Sticker artline in - (Respect M-3178)

Plywd panel in spray paint fin -pantone #151C

BOOTH SPECIFICATION		QTY
	Front glass showcase with glass swing door. w/ 1 x (50W) halogen downlight (0.4m W x 0.4mD x 0.7mH)	3
	Lockable cabinet (1mL x 0.5mD x 0.75mH)	9
	Wooden shelf (flat) (1mL x 0.3mD)	18
	Glass top table showcase (1mL x 0.5mD x 1mH)	3
	Square meeting table (0.7m X0.7m x 0.75mH)	3
	Black leather chair	9
	Longarmed spotlight w/23 watt energy saving lamp (yellow)	15
	150W Gilbert lamp (for fascia)	6
	500w Square pin power socket	3
	Rubbish Bin	3

FILE PATH - L:\Local Fair Premium Booth 2011\electronics asia\PremiumBoothA1.dgn



NOTES UNLESS OTHERWISE SPECIFIED ALL DIMENSIONS ARE IN MM.

.....
.....
.....

.....
.....
.....

REVISION
20/09/2012 .

DATE: 20/09/2012

SCALE: 1 : 60 (A3)

DRAWN BY: DF

CHECKED BY:

TITLE

Premium Booth A
9Mx3M
(2-SIDE OPEN)

PROJECT

ELECTRONIC ASIA

DATE:

SHEET

B12