



FOR EA ONLY


SD-A-9
3mW x 3mD x 3.5mH

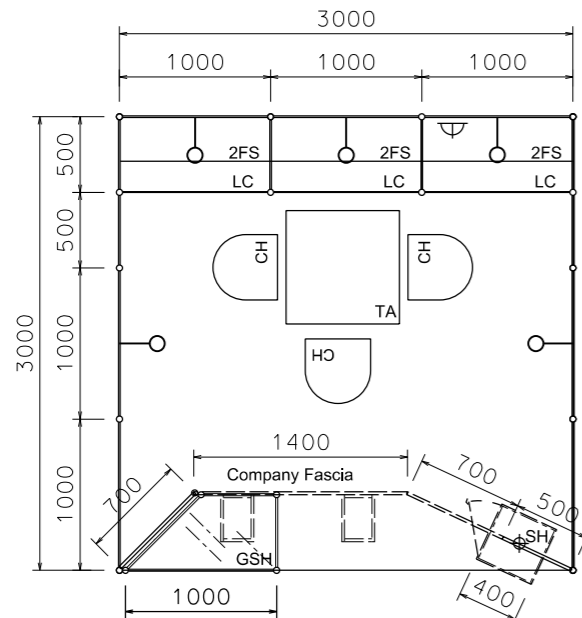


PLAN

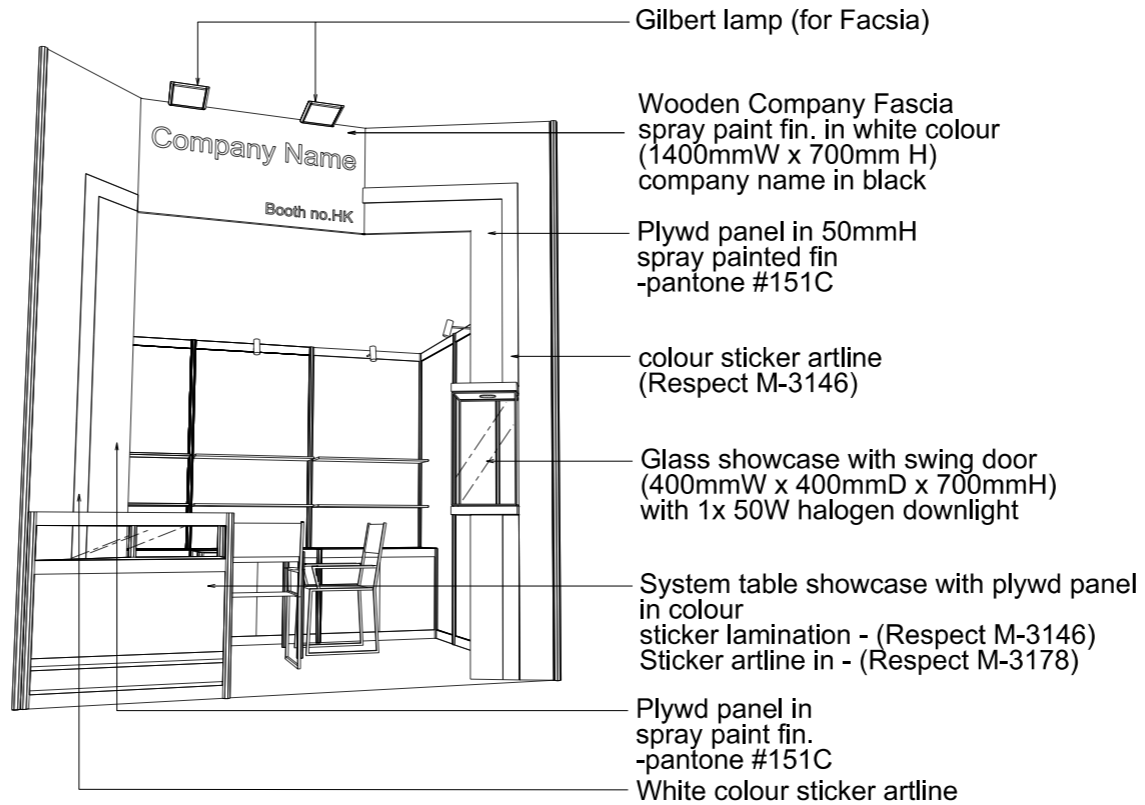


PERSPECTIVE N.T.S

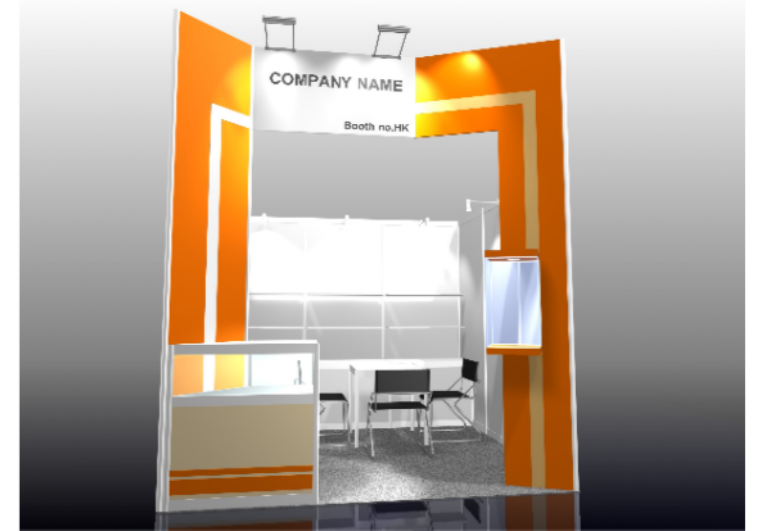

COLOUR PERSPECTIVE N.T.S

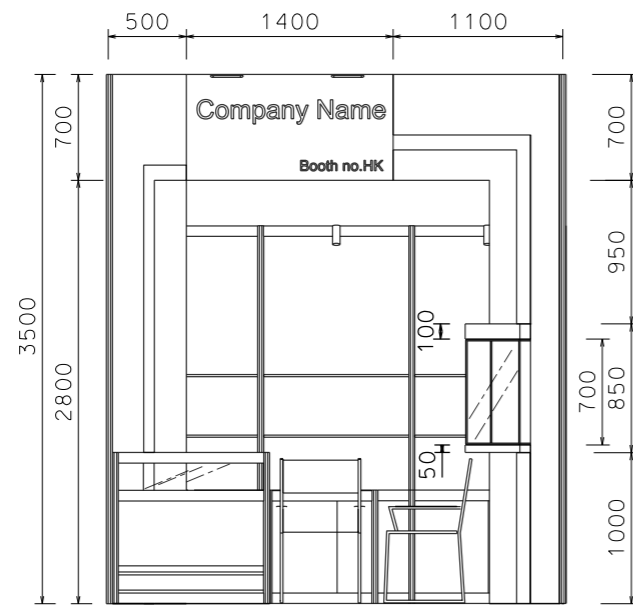

FRONT ELEVATION

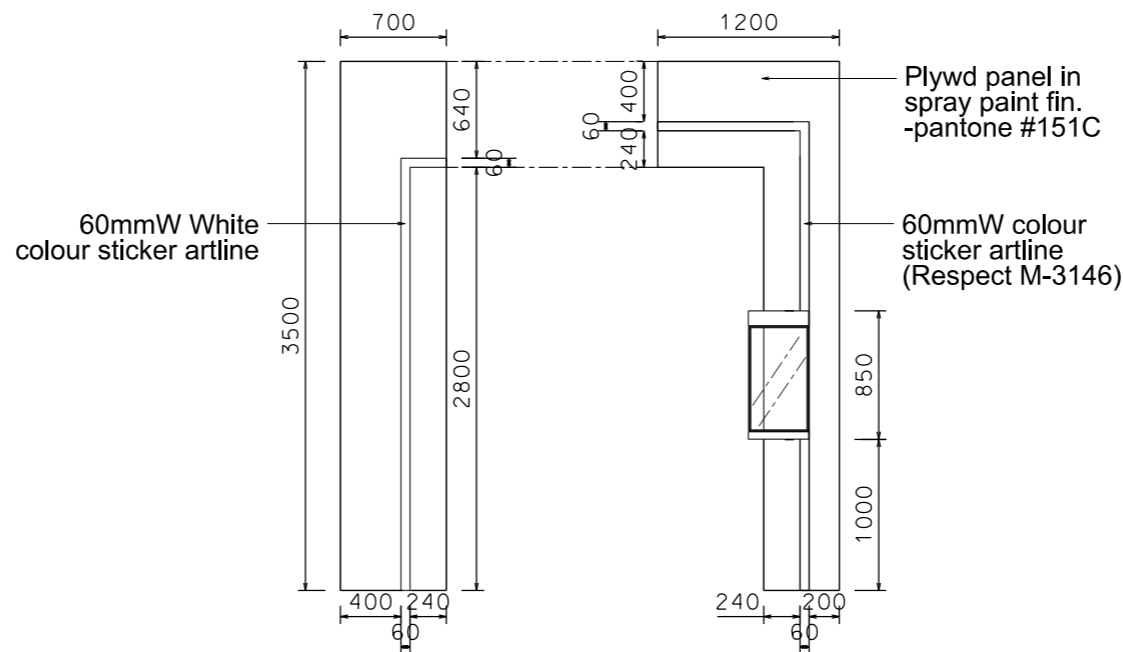

FACسيا ELEVATION

BOOTH SPECIFICATION		QTY
	Front glass showcase with glass swing door. w/ 1 x (50W) halogen downlight (0.4m W x 0.4mD x 0.85mH)	1
	Lockable cabinet (1mL x 0.5mD x 0.75mH)	3
	Wooden shelf (flat) (1mL x 0.3mD)	6
	Glass top table showcase (1mL x 0.5mD x 1mH)	1
	Square meeting table (0.7m X0.7m x 0.75mH)	1
	Black leather chair	3
	Longarmed spotlight w/23 watt energy saving lamp (yellow)	5
	150W Gilbert lamp (for fascia)	2
	500w Square pin power socket	1
	Rubbish Bin	1

FILE PATH - L:\Local Fair Premium Booth 2011\electronics asia\PremiumBoothA1.dgn



NOTES UNLESS OTHERWISE SPECIFIED ALL DIMENSIONS ARE IN MM.

.....
.....
.....

.....
.....
.....

REVISION
22 NOV 2010.

DATE: 15/07/2011

SCALE: 1 : 50 (A3)

DRAWN BY: DF

CHECKED BY:

TITLE

Premium Booth A
3Mx3M
(1-SIDE OPEN)

PROJECT

ELECTRONIC ASIA

DATE:

SHEET

B01a