


FOR EA ONLY


SD-B-18
6mW x 3mD x 3.5mH

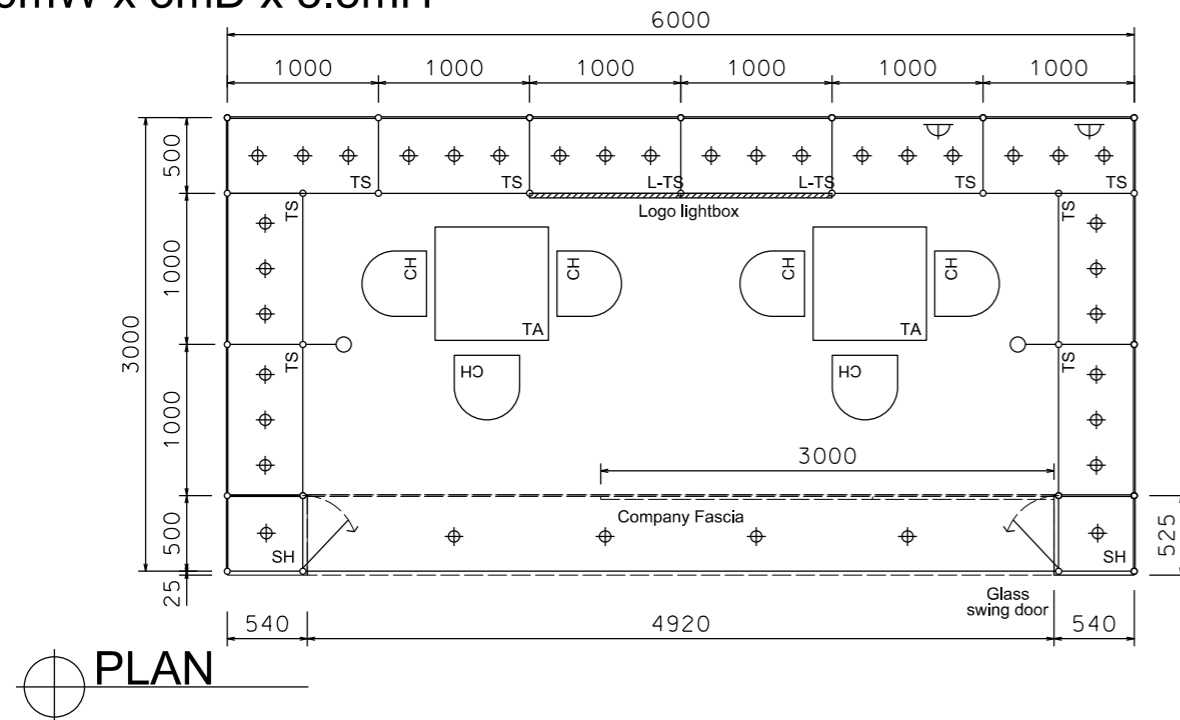

PLAN

PERSPECTIVE N.T.S

COLOUR PERSPECTIVE N.T.S

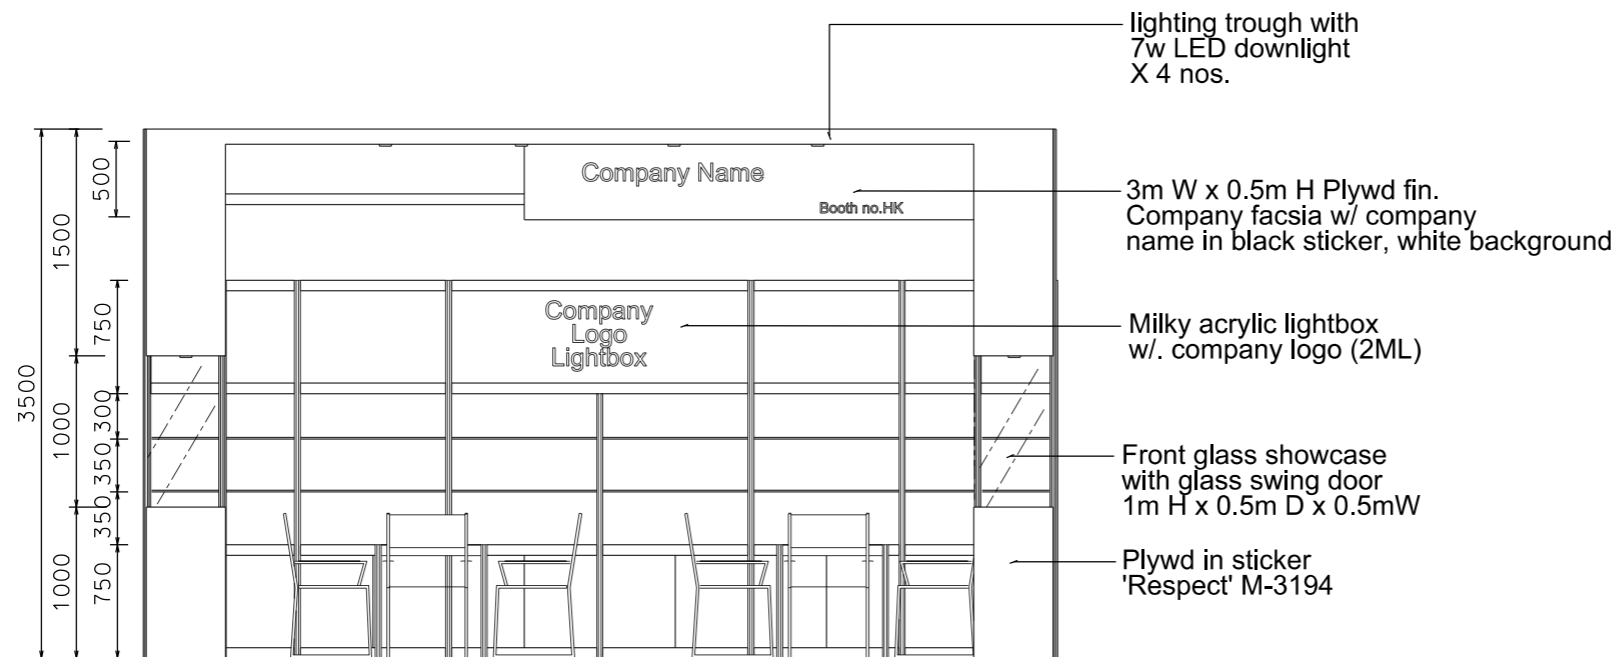

- lighting trough with 7w LED downlight X 4 nos.
- 3m W x 0.5m H Plywd fin. Company fascia w/ company name in black sticker, white background
- Milky acrylic lightbox w/. company logo (2ML)
- Front glass showcase with glass swing door 1m H x 0.5m D x 0.5mW
- Plywd in sticker 'Respect' M-3194

FRONT ELEVATION

BOOTH SPECIFICATION		QTY
	Tall showcase with 2 layer of glass shelf (with no door), 3x 7w LED downlights, with cabinet underneath	10
	Front showcase in sticker lamination finish with glass swing door w/ x1(7w) LED downlight (no glass shelf)	2
	Square meeting table (0.7m X0.7m x 0.75mH)	2
	Black leather chair	6
	Longarmed spotlight w/13 watt LED lamp (yellow)	2
	7w LED light (for fascia)	4
	500w Square pin power socket	2
	Company Logo Lightbox (2mL x 0.75mH)	1
	Rubbish Bin	2

FILE PATH - L:\Local Fair Premium Booth 2011\electronics asia\13W Lamp\PremiumBoothB1.dgn



NOTES UNLESS OTHERWISE SPECIFIED ALL DIMENSIONS ARE IN MM.

.....
.....
.....

REVISION
22 NOV 2010.
1.1 28/04/2022

DATE: 22-04-10
SCALE: 1 : 50 (A3)
DRAWN BY: marky
CHECKED BY:

TITLE
Premium Booth B
6Mx3M
(1-SIDE OPEN)


PROJECT
ELECTRONIC ASIA

DATE:


SHEET
B05a

FOR EA ONLY


SD-B-18-L Cnr
6mW x 3mD x 3.5mH

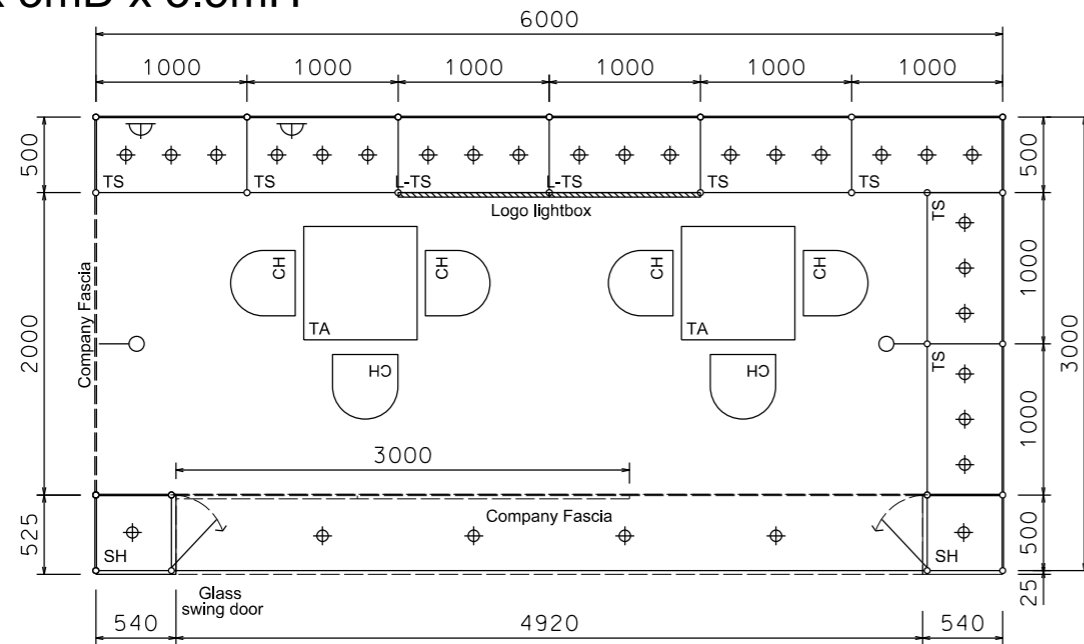


PLAN

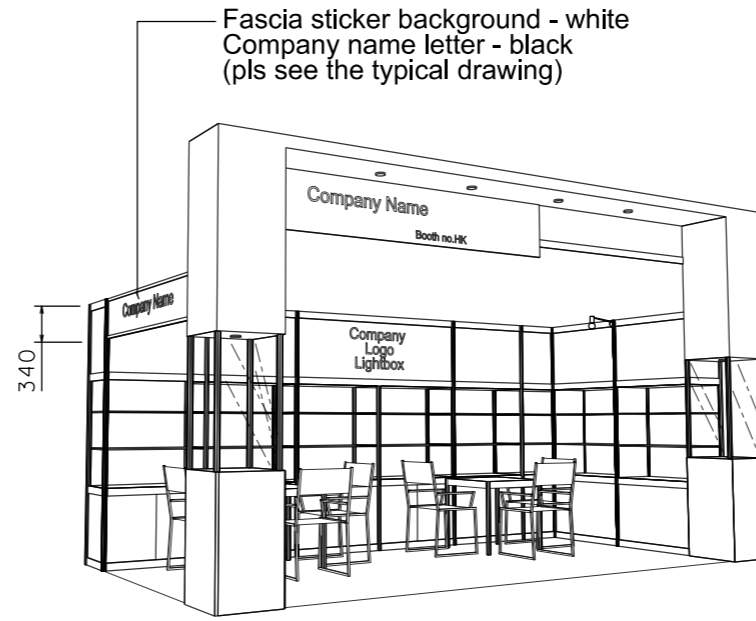

PERSPECTIVE N.T.S

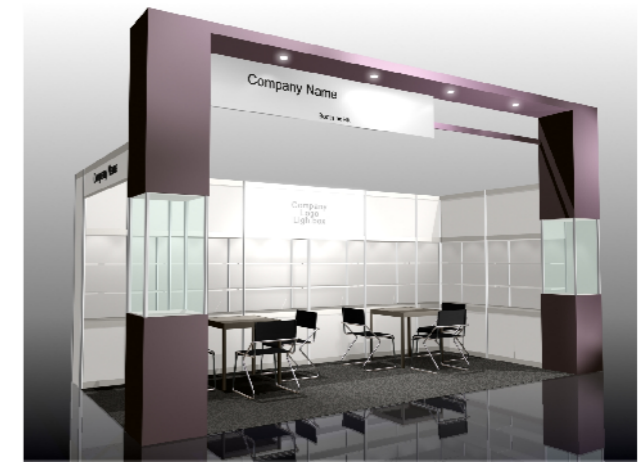

COLOUR PERSPECTIVE N.T.S

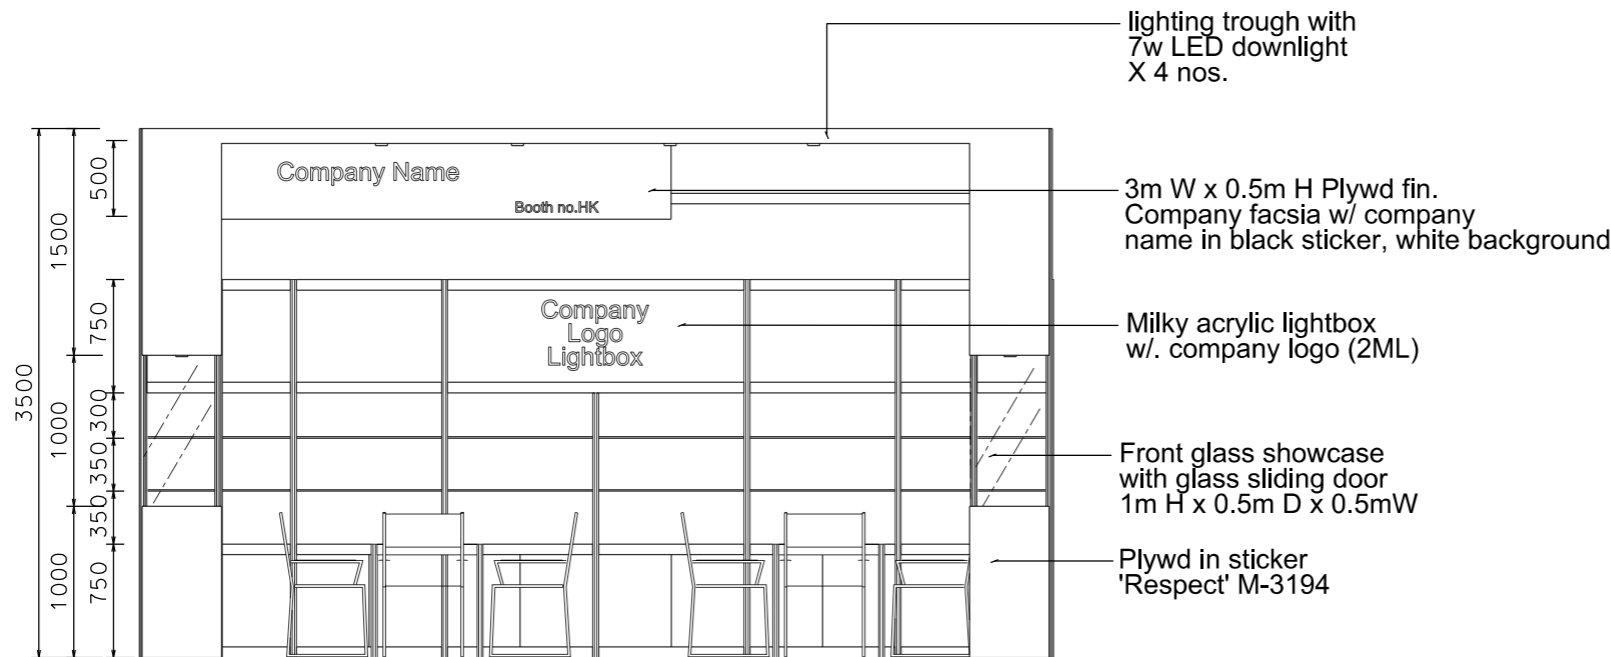

FRONT ELEVATION

BOOTH SPECIFICATION		QTY
	Tall showcase with 2 layer of glass shelf (with no door), 3x 7w LED downlights, with cabinet underneath	8
	Front showcase in sticker lamination finish with glass swing door w/ x1(7w) LED dowlight (no glass shelf)	2
	Square meeting table (0.7m X0.7m x 0.75mH)	2
	Black leather chair	6
	Longarmed spotlight w/13 watt LED lamp (yellow)	2
	7w LED light (for fascia)	4
	500w Square pin power socket	2
	Company Logo Lightbox (2mL x 0.75mH)	1
	Rubbish Bin	2

FILE PATH - L:\Local Fair Premium Booth 2011\electronics asia\13W Lamp\PremiumBoothB1.dgn



NOTES UNLESS OTHERWISE SPECIFIED ALL DIMENSIONS ARE IN MM.

.....
.....
.....

REVISION
22 NOV 2010.
1.1 28/04/2022

DATE: 22-04-10
SCALE: 1 : 50 (A3)
DRAWN BY: marky
CHECKED BY:

TITLE
Premium Booth B
6Mx3M
(2-SIDE OPEN)

PROJECT
ELECTRONIC ASIA




DATE:

SHEET

B05b

FOR EA ONLY

SD-B-18-R Cnr
6mW x 3mD x 3.5mH

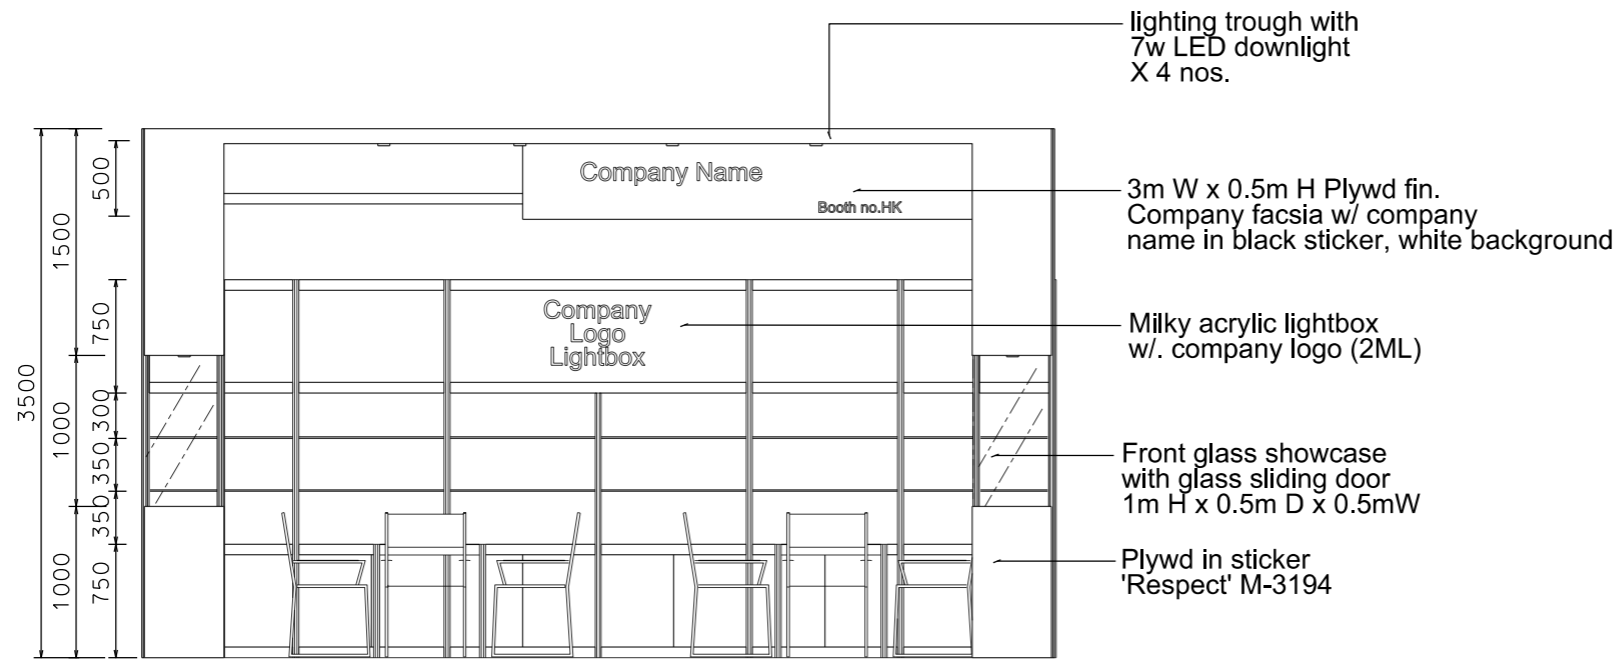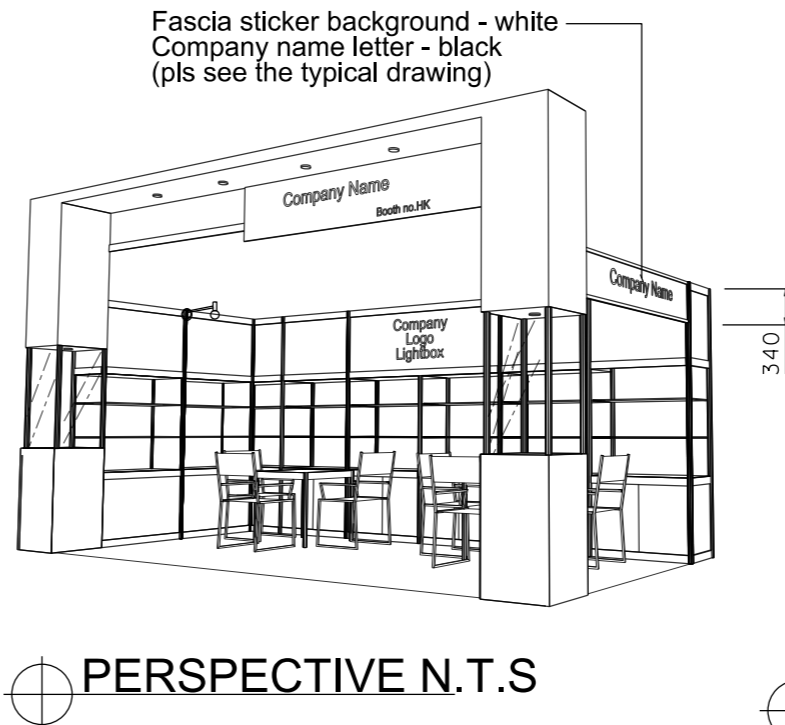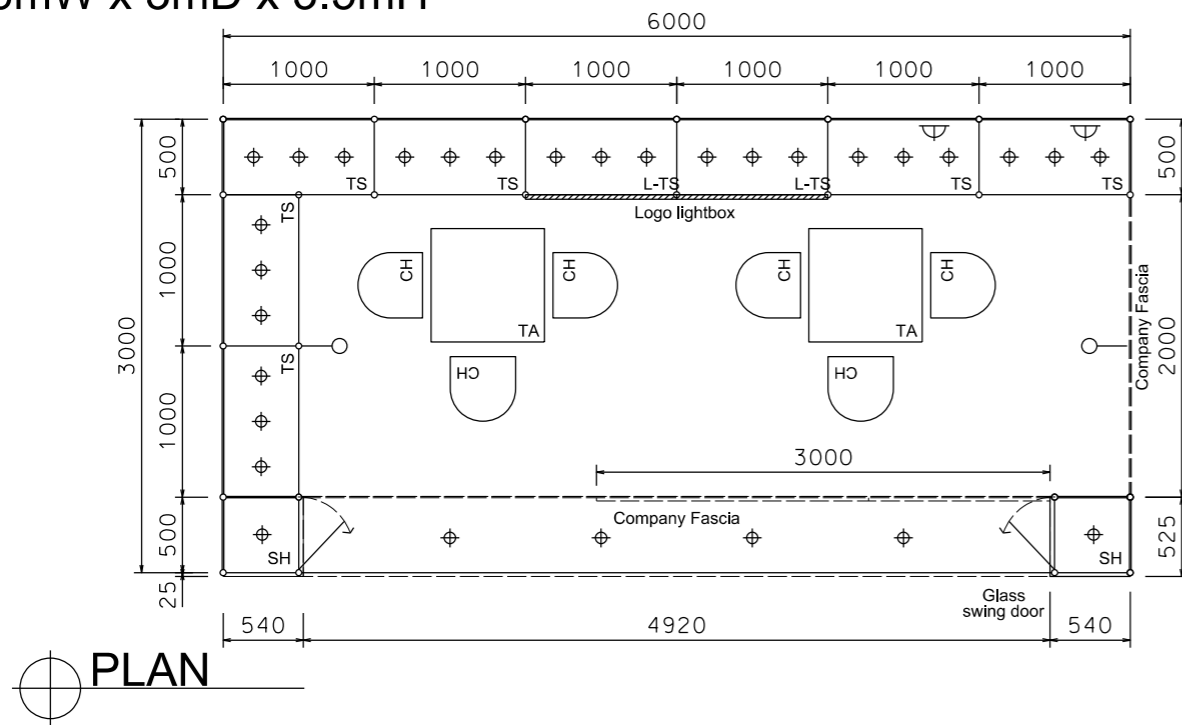

BOOTH SPECIFICATION		QTY
	Tall showcase with 2 layer of glass shelf (with no door), 3x 7w LED downlights, with cabinet underneath	8
	Front showcase in sticker lamination finish with glass swing door w/ x1(7w) LED downlight (no glass shelf)	2
	Square meeting table (0.7m X0.7m x 0.75mH)	2
	Black leather chair	6
	Longarmed spotlight w/13 watt LED lamp (yellow)	2
	7w LED light (for fascia)	4
	500w Square pin power socket	2
	Company Logo Lightbox (2mL x 0.75mH)	1
	Rubbish Bin	2

FILE PATH - L:\Local Fair Premium Booth 2011\electronics asia\13W Lamp\PremiumBoothB1.dgn



NOTES UNLESS OTHERWISE SPECIFIED ALL DIMENSIONS ARE IN MM.

.....

.....

.....

REVISION
22 NOV 2010.
1.1 28/04/2022

DATE: 22-04-10
SCALE: 1 : 50 (A3)
DRAWN BY: marky
CHECKED BY:

TITLE
Premium Booth B
6Mx3M
(2-SIDE OPEN)

PROJECT
ELECTRONIC ASIA
DATE:

SHEET
B05C