


FOR EA ONLY

SD-B-9
3mW x 3mD x 3.5mH

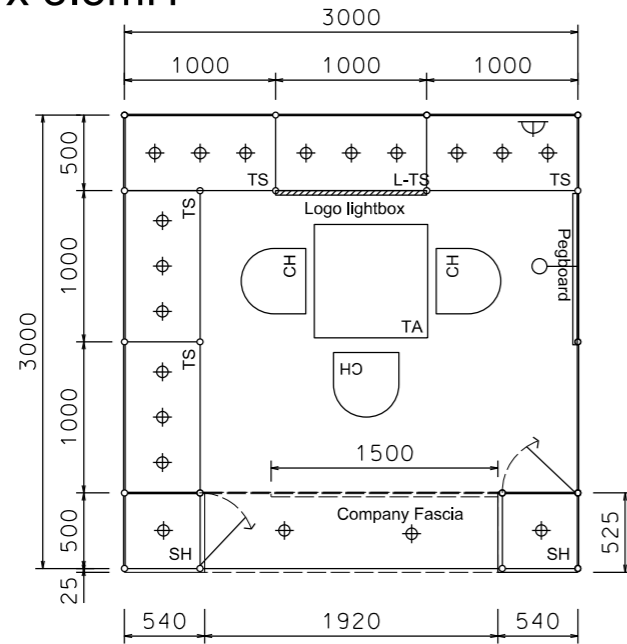


PLAN



PERSPECTIVE N.T.S



COLOUR PERSPECTIVE N.T.S

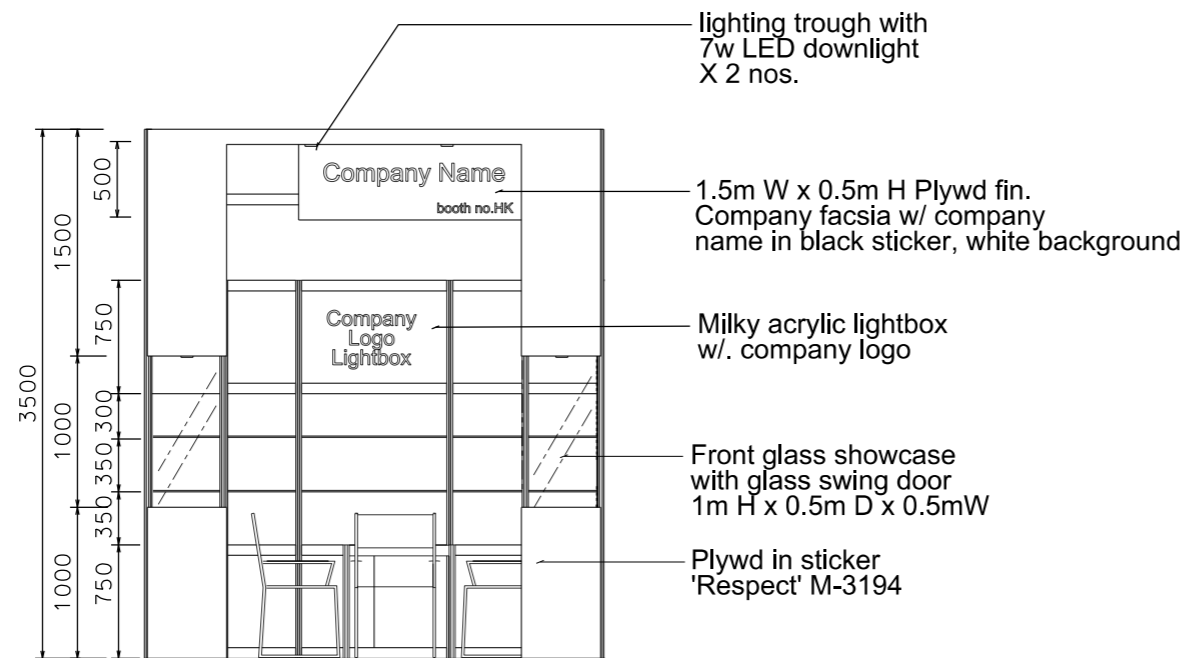

FRONT ELEVATION

BOOTH SPECIFICATION	QTY
Tall showcase with 2 layer of glass shelf (with no door), 3x 7w LED downlights, with cabinet underneath	5
Front showcase in sticker lamination finish with glass swing door w/ x1 (7w) LED downlight (no glass shelf)	2
Pegboard w/. 30 hooks (1mW x 2.5mH)	1
Square meeting table (0.7m X0.7m x 0.75mH)	1
Black leather chair	3
Longarmed spotlight w/13 watt LED lamp (yellow)	1
7w LED light (for fascia)	2
500w Square pin power socket	1
Company Logo Lightbox (1mL x 0.75mH)	1
Rubbish Bin	1

FILE PATH - L:\Local For Premium Booth 2011\electronics asia\13W Lamp\PremiumBoothB1.dgn



NOTES UNLESS OTHERWISE SPECIFIED ALL DIMENSIONS ARE IN MM.

.....
.....
.....

REVISION
22 NOV 2010.
1.1 28/04/2022

DATE: 22-04-10
SCALE: 1 : 50 (A3)
DRAWN BY: marky
CHECKED BY:


TITLE
Premium Booth B
3Mx3M
(1-SIDE OPEN)

PROJECT
ELECTRONIC ASIA
DATE:

SHEET
B04a


FOR EA ONLY

SD-B-9-L_Cnr
3mW x 3mD x 3.5mH

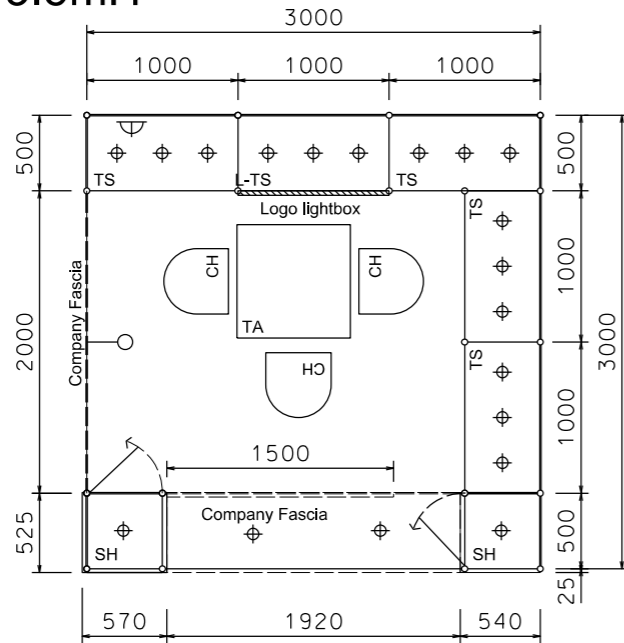

PLAN


Fascia sticker
background - white
Company name
letter - black
(pls see the
typical drawing)

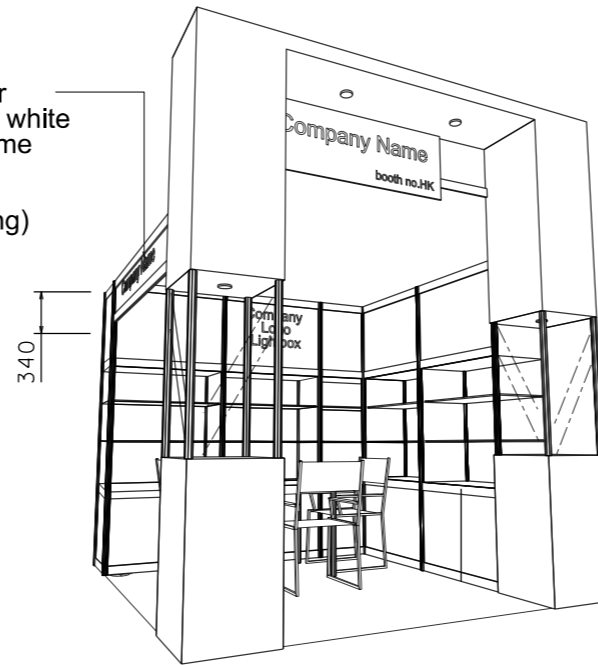

PERSPECTIVE N.T.S



COLOUR PERSPECTIVE N.T.S

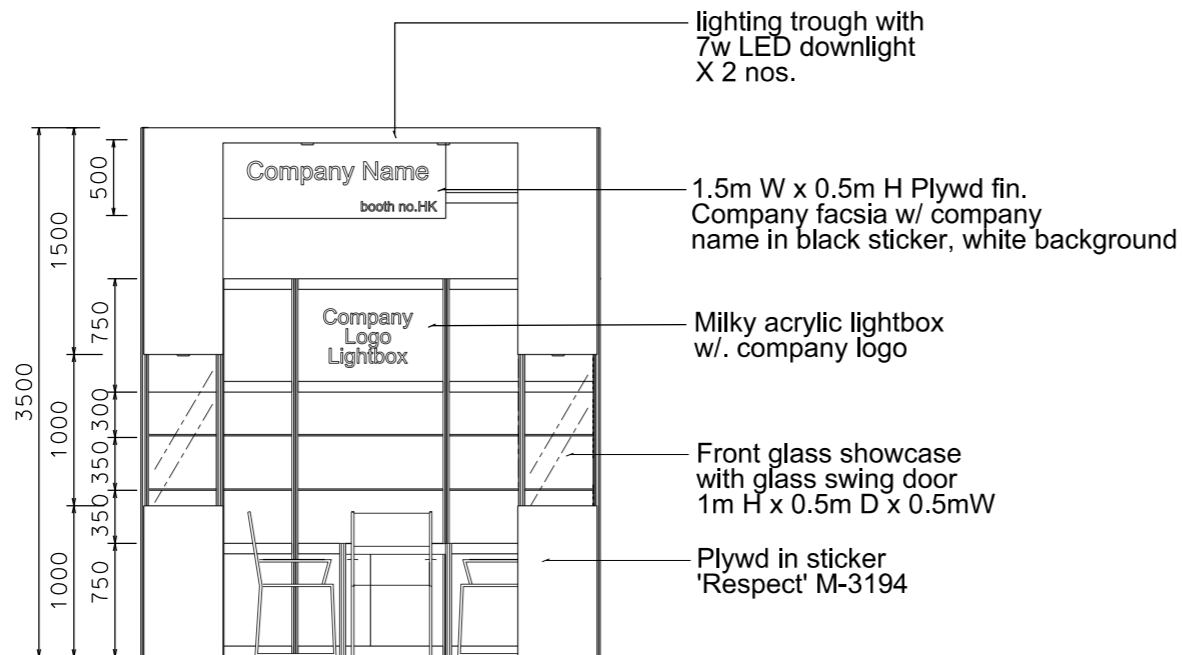

FRONT ELEVATION

BOOTH SPECIFICATION		QTY
	Tall showcase with 2 layer of glass shelf (with no door), 3x 7w LED downlights, with cabinet underneath	5
	Front showcase in sticker lamination finish with glass swing door w/ x1(7w) LED downlight (no glass shelf)	2
	Square meeting table (0.7m X0.7m x 0.75mH)	1
	Black leather chair	3
	Longarmed spotlight w/13 watt LED lamp (yellow)	1
	7w LED light (for fascia)	2
	500w Square pin power socket	1
	Company Logo Lightbox (1mL x 0.75mH)	1
	Rubbish Bin	1

FILE PATH - L:\Local Fair Premium Booth 2011\electronics asia\13W Lomp\PremiumBoothB1.dgn



NOTES UNLESS OTHERWISE SPECIFIED ALL DIMENSIONS ARE IN MM.

.....
.....
.....

REVISION
22 NOV 2010.
1.1 28/04/2022

DATE: 22-04-10
SCALE: 1 : 50 (A3)
DRAWN BY: marky
CHECKED BY:

TITLE
Premium Booth B
3Mx3M
(2-SIDE OPEN)

PROJECT
ELECTRONIC ASIA


DATE:

SHEET


B04b

FOR EA ONLY

SD-B-9-R_Cnr
3mW x 3mD x 3.5mH

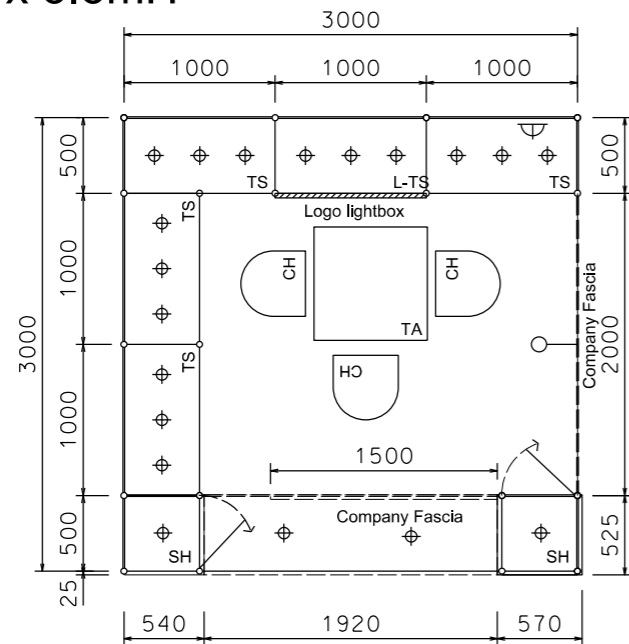


PLAN

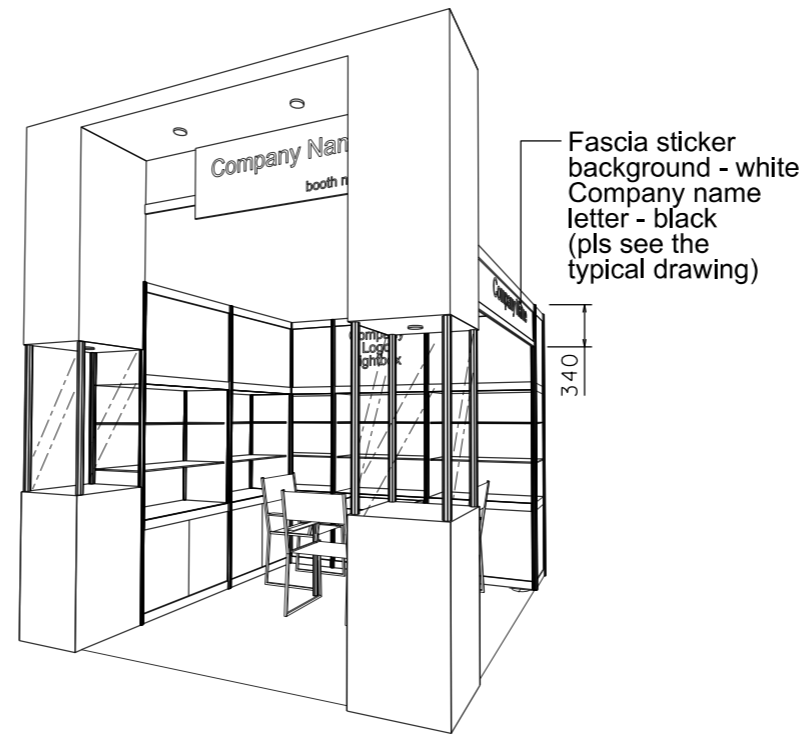

PERSPECTIVE N.T.S



COLOUR PERSPECTIVE N.T.S

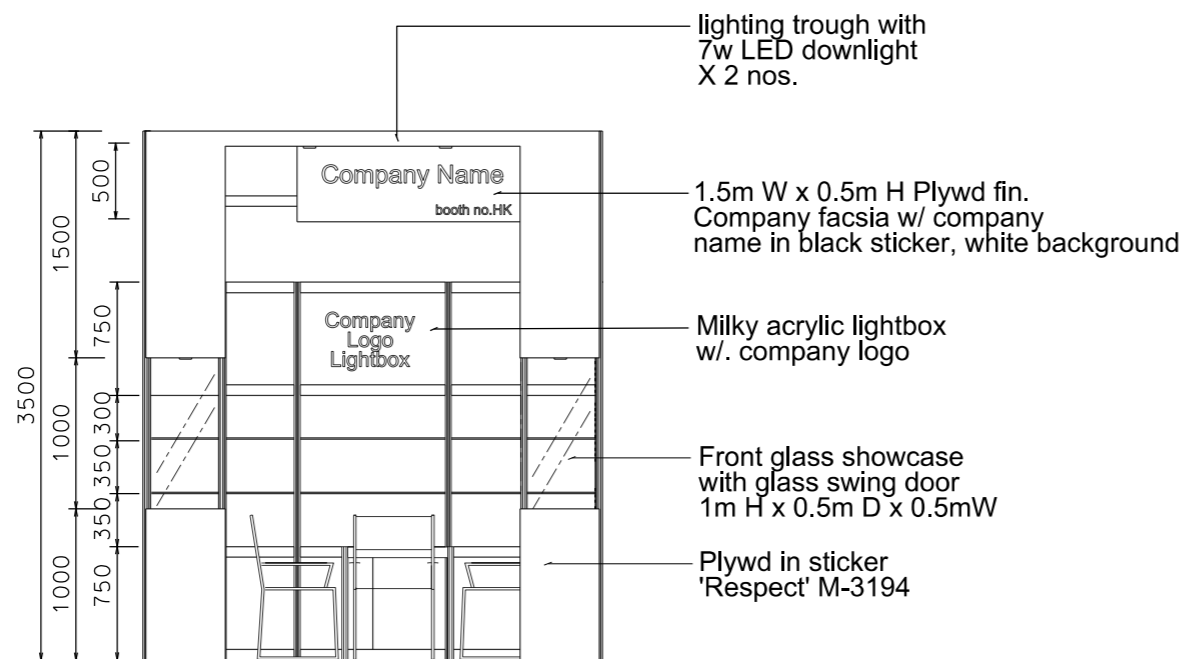

FRONT ELEVATION

BOOTH SPECIFICATION		QTY
	Tall showcase with 2 layer of glass shelf (with no door), 3x 7w LED downlights, with cabinet underneath	5
	Front showcase in sticker lamination finish with glass swing door w/ x1(7w) LED downlight (no glass shelf)	2
	Square meeting table (0.7m X0.7m x 0.75mH)	1
	Black leather chair	3
	Longarmed spotlight w/13 watt LED lamp (yellow)	1
	7w LED light (for fascia)	2
	500w Square pin power socket	1
	Company Logo Lightbox (1mL x 0.75mH)	1
	Rubbish Bin	1

FILE PATH - L:\Local Fair Premium Booth 2011\electronics asia\13W Lamp\PremiumBoothB1.dgn



NOTES UNLESS OTHERWISE SPECIFIED ALL DIMENSIONS ARE IN MM.

.....
.....
.....

.....
.....
.....

REVISION
22 NOV 2010.
1.1 28/04/2022

DATE: 22-04-10
SCALE: 1 : 50 (A3)
DRAWN BY: marky
CHECKED BY:

TITLE
Premium Booth B
3Mx3M
(2-SIDE OPEN)

PROJECT
ELECTRONIC ASIA

DATE:

SHEET

B04c